

FRONT ELEVATION



LEFT ELEVATION



REAR ELEVATION


WHILE EVERY ATTEMPT HAS BEEN MADE IN CREATING THIS SET OF PLANS TO AVOID MISTAKES, THE DESIGNER CANNOT GUARANTEE AGAINST HUMAN ERROR. THE CONTRACTOR MUST VERIFY AND CHECK ALL DIMENSIONS AND OTHER DETAILS RELATED TO THE PLANS AND BE RESPONSIBLE FOR THEM.

THE CONTRACTOR SHALL BE RESPONSIBLE FOR HAVING ALL STRUCTURAL STEEL ELEMENTS SIZED ACCORDING TO LOCAL CODES.

DATE July 12, 2016	PAGE 3 OF 3
ELEVATIONS	SCALE 1/4" = 1'-0"
JIM LAGE - TRENTON LOT 52	1,703 TOTAL FINISHED SQ. FT.
DRAWN BY RYAN THOMAS	

**MEEK'S**  
THE BUILDER'S CHOICE

1750 SOUTHRIDGE DRIVE  
JEFFERSON CITY, MO 65109  
BUSINESS 573-636-8165  
FAX 573-636-3850

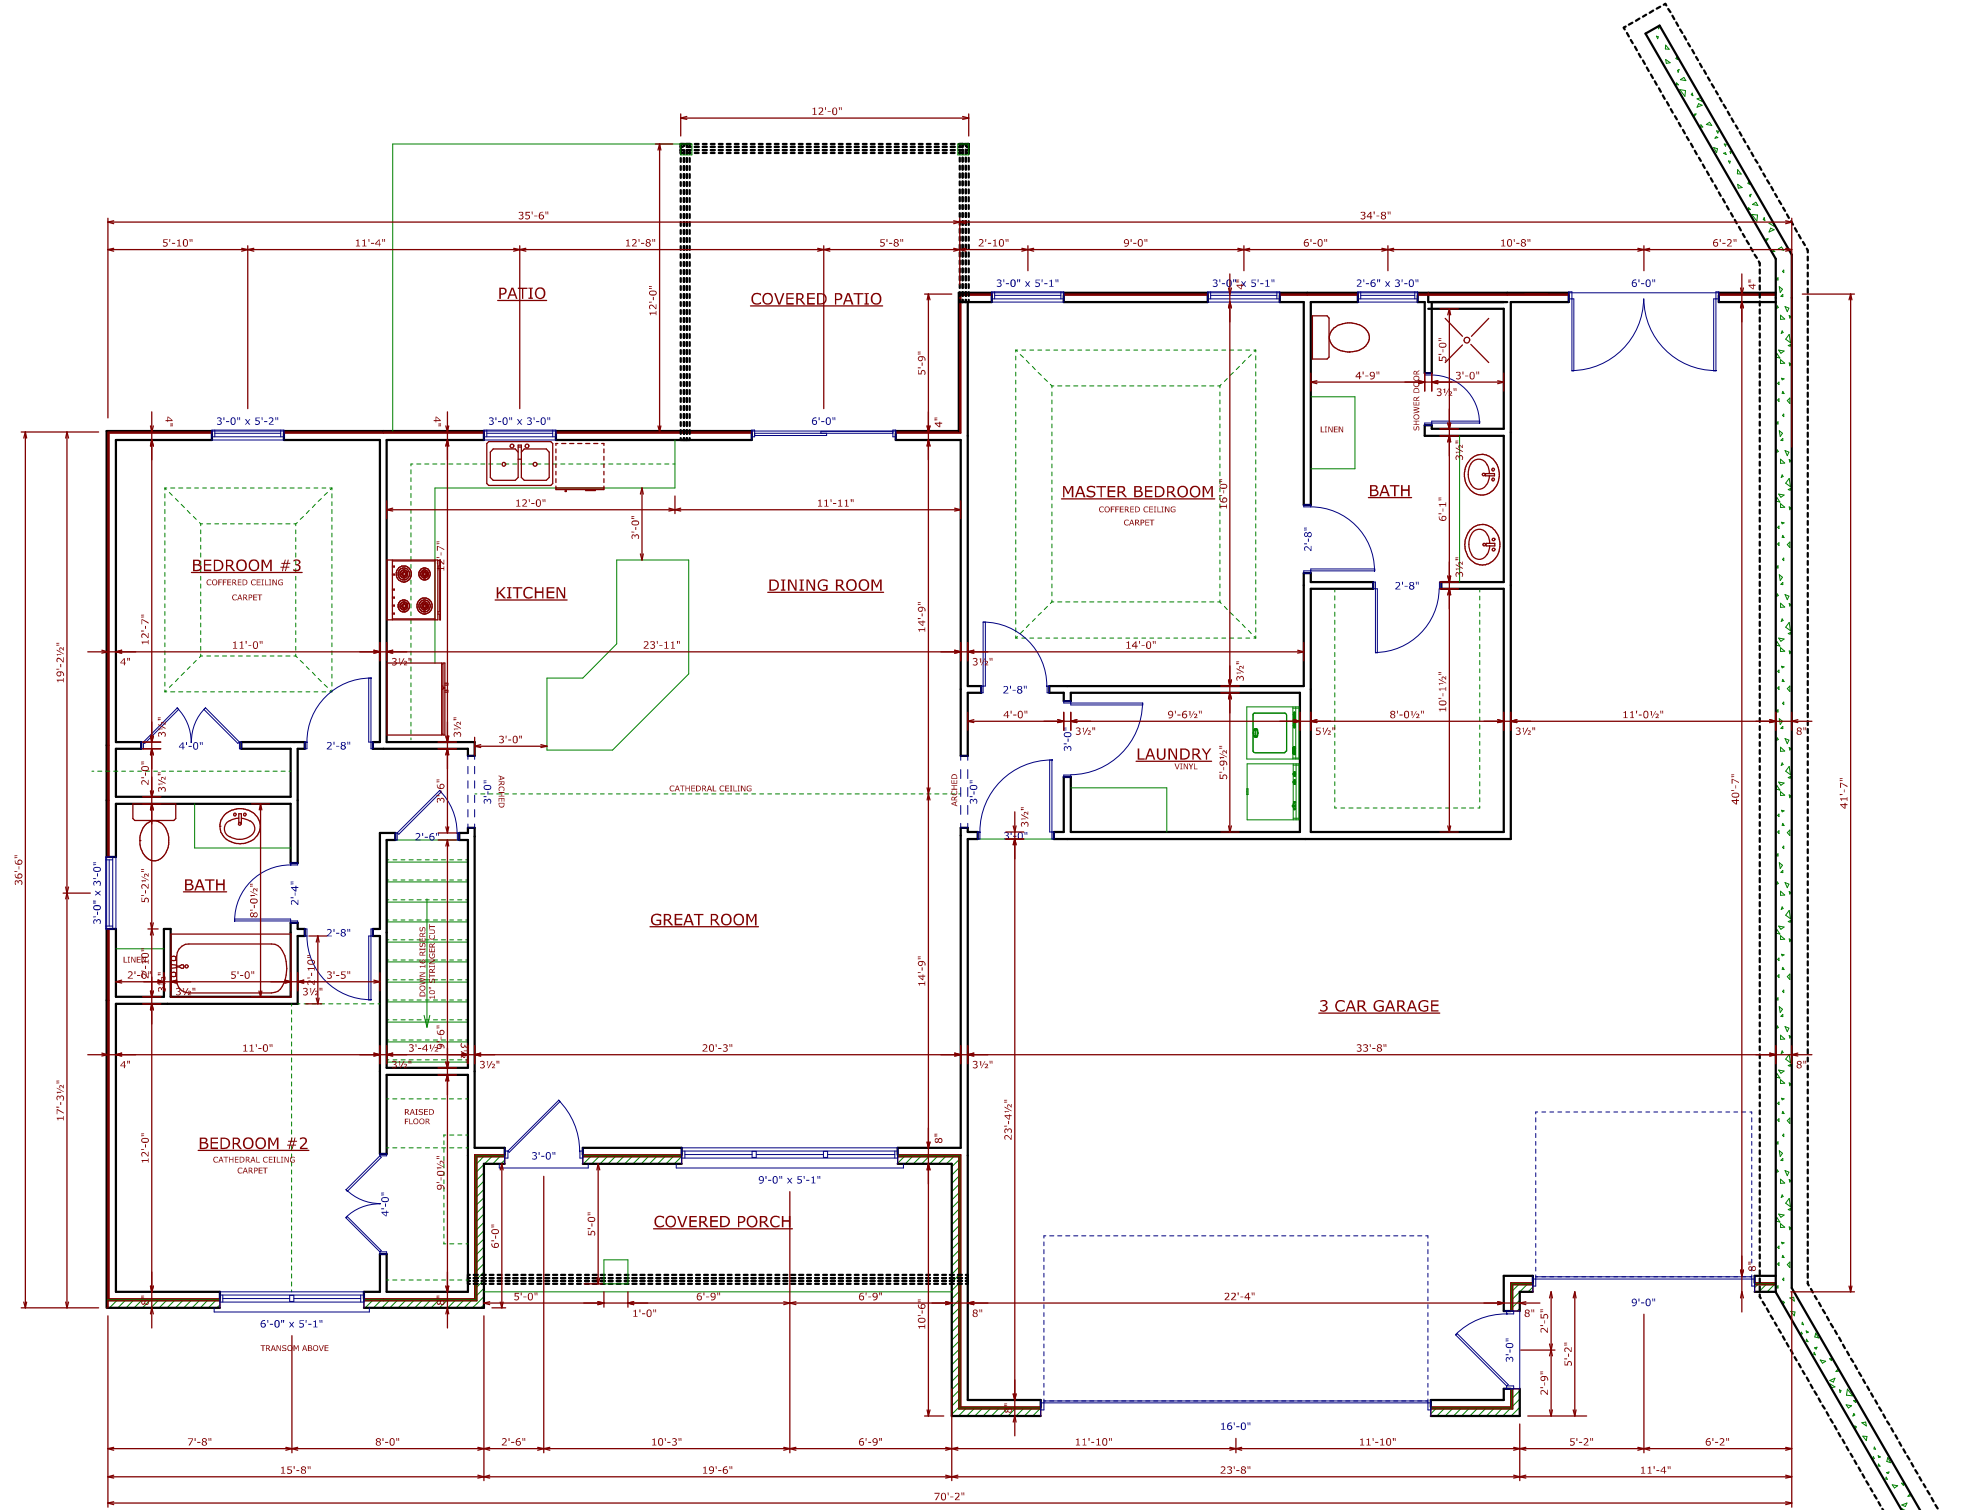


**MAIN FLOOR PLAN**  
 NOTE: 8' CEILING HEIGHT UNLESS NOTED

DATE July 12, 2016	SCALE 1/4" = 1'-0"	PAGE 2 OF 3
MAIN FLOOR PLAN		1,703 TOTAL FINISHED SQ. FT.
JIM LAGE - TRENTON LOT 52		
DRAWN BY RYAN THOMAS		

**MEEK'S**  
 THE BUILDER'S CHOICE  
 1750 SOUTHRIDGE DRIVE  
 JEFFERSON CITY, MO 65109  
 BUSINESS 573-636-8165  
 FAX 573-636-3850

WHILE EVERY ATTEMPT HAS BEEN MADE IN CREATING THIS SET OF PLANS TO AVOID MISTAKES, THE DESIGNER CANNOT GUARANTEE AGAINST HUMAN ERROR. THE CONTRACTOR MUST VERIFY AND CHECK ALL DIMENSIONS AND OTHER DETAILS RELATED TO THE PLANS AND BE RESPONSIBLE FOR THEM.

THE CONTRACTOR SHALL BE RESPONSIBLE FOR HAVING ALL STRUCTURAL STEEL ELEMENTS SIZED ACCORDING TO LOCAL CODES.

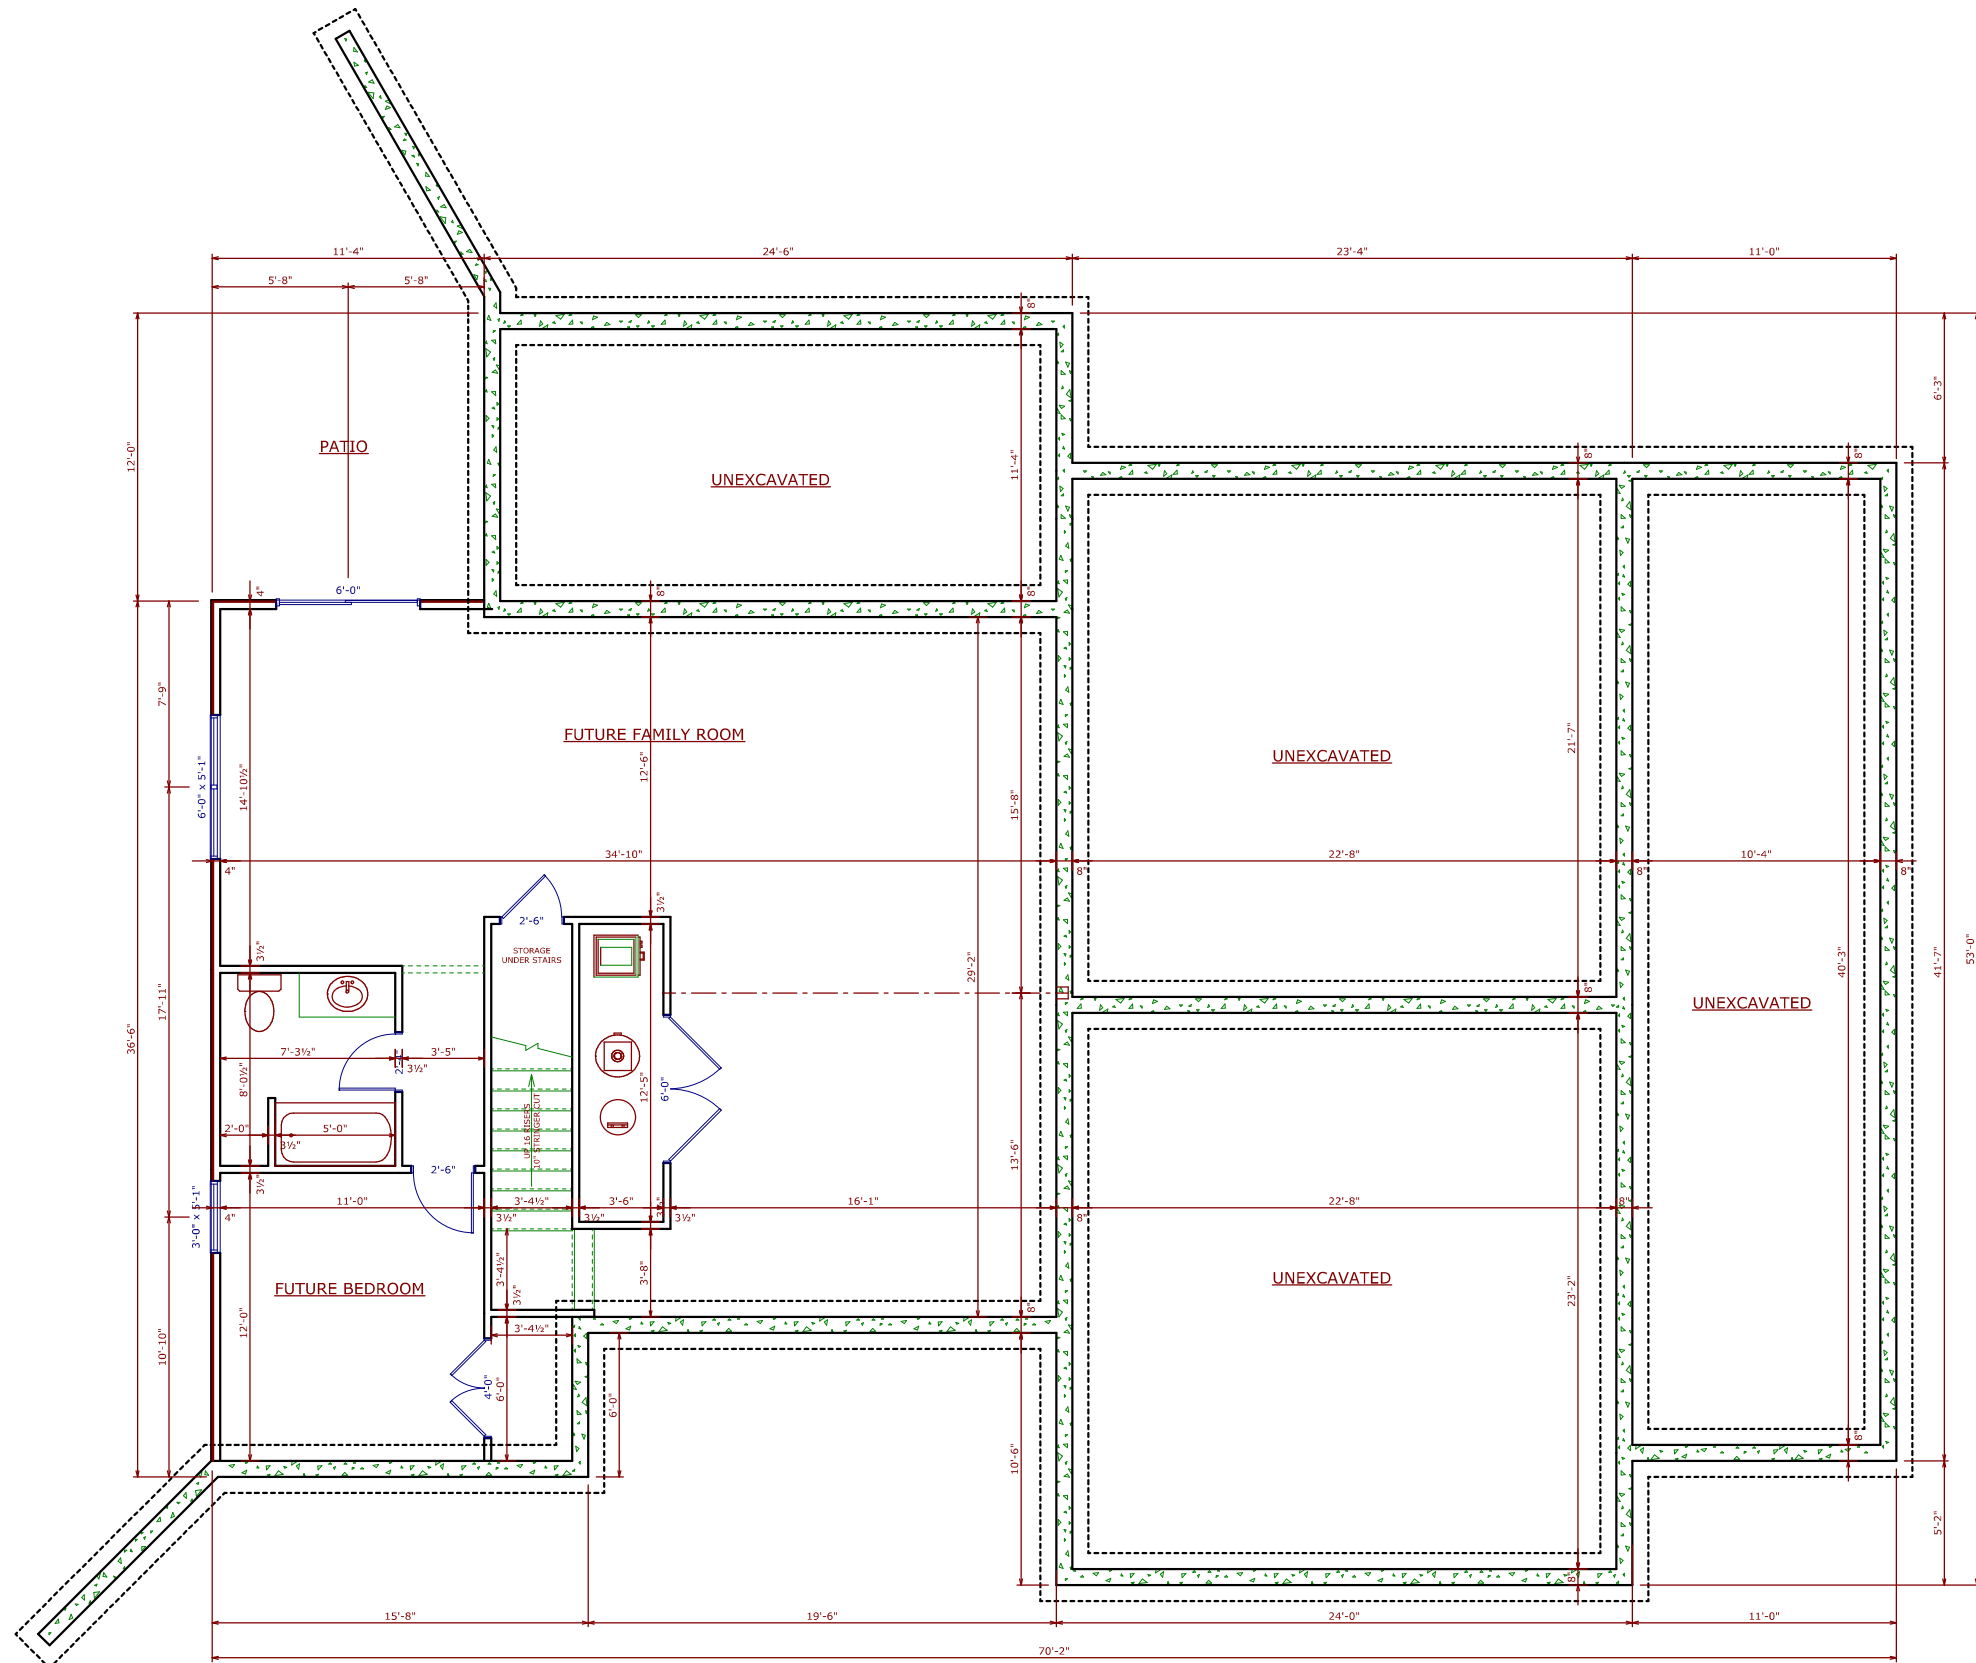

**BASEMENT PLAN**  
NOTE: 9' WALL HEIGHT

<b>MEEK'S</b> THE BUILDER'S CHOICE 1750 SOUTHRIDGE DRIVE JEFFERSON CITY, MO 65109 BUSINESS 573-636-8165 FAX 573-636-3850	BASEMENT FLOOR PLAN	SCALE 1/4" = 1'-0"	DATE July 12, 2016
	JIM LAGE - TRENTON LOT 52 DRAWN BY RYAN THOMAS	1,703 TOTAL FINISHED SQ. FT.	PAGE 1 OF 3

WHILE EVERY ATTEMPT HAS BEEN MADE IN CREATING THIS SET OF PLANS TO AVOID MISTAKES, THE DESIGNER CANNOT GUARANTEE AGAINST HUMAN ERROR. THE CONTRACTOR MUST VERIFY AND CHECK ALL DIMENSIONS AND OTHER DETAILS RELATED TO THE PLANS AND BE RESPONSIBLE FOR THEM.

THE CONTRACTOR SHALL BE RESPONSIBLE FOR HAVING ALL STRUCTURAL STEEL ELEMENTS SIZED ACCORDING TO LOCAL CODES.