




FRONT ELEVATION

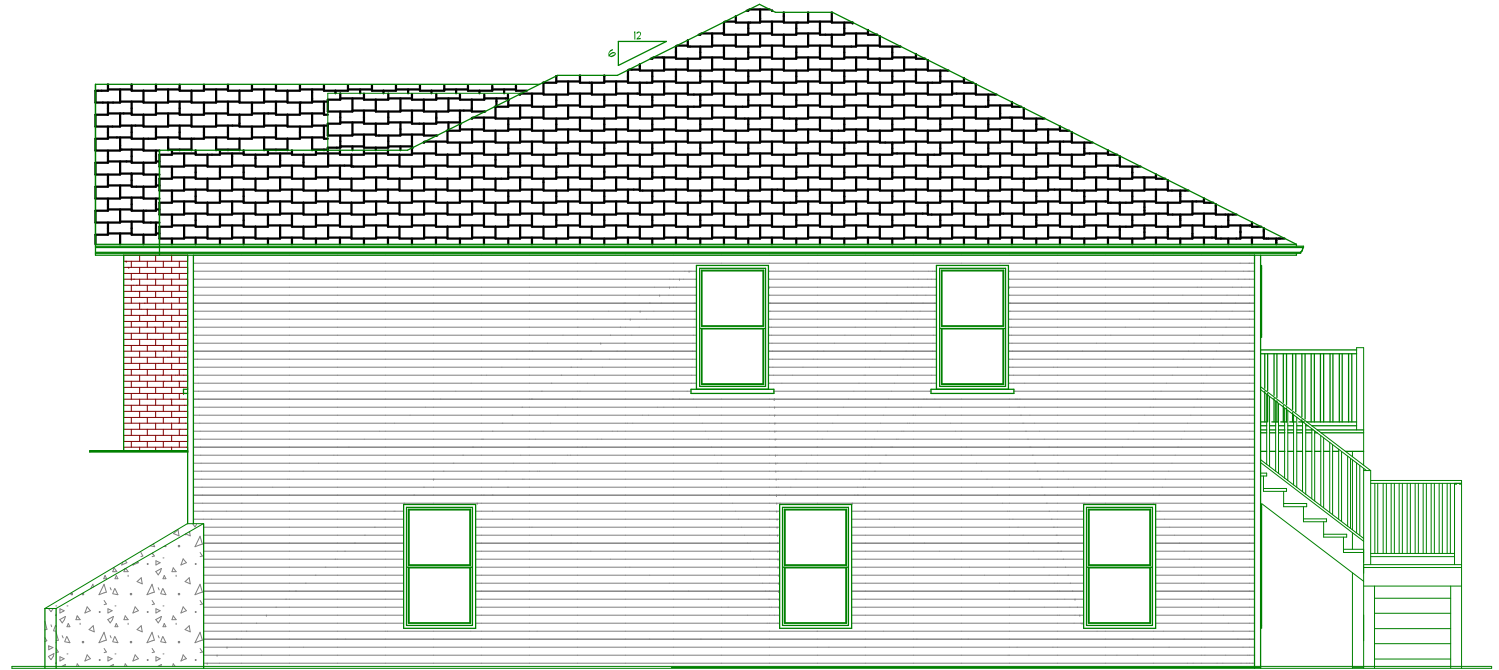

RIGHT ELEVATION

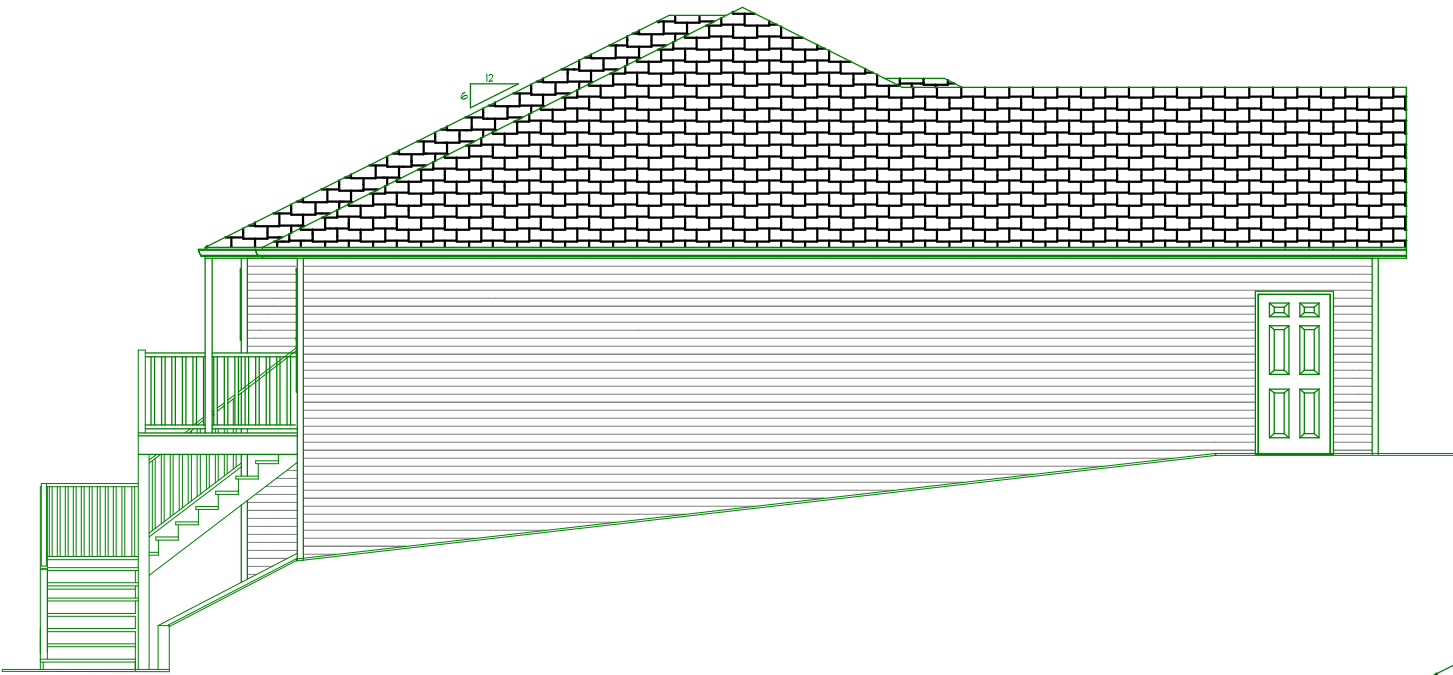

LEFT ELEVATION

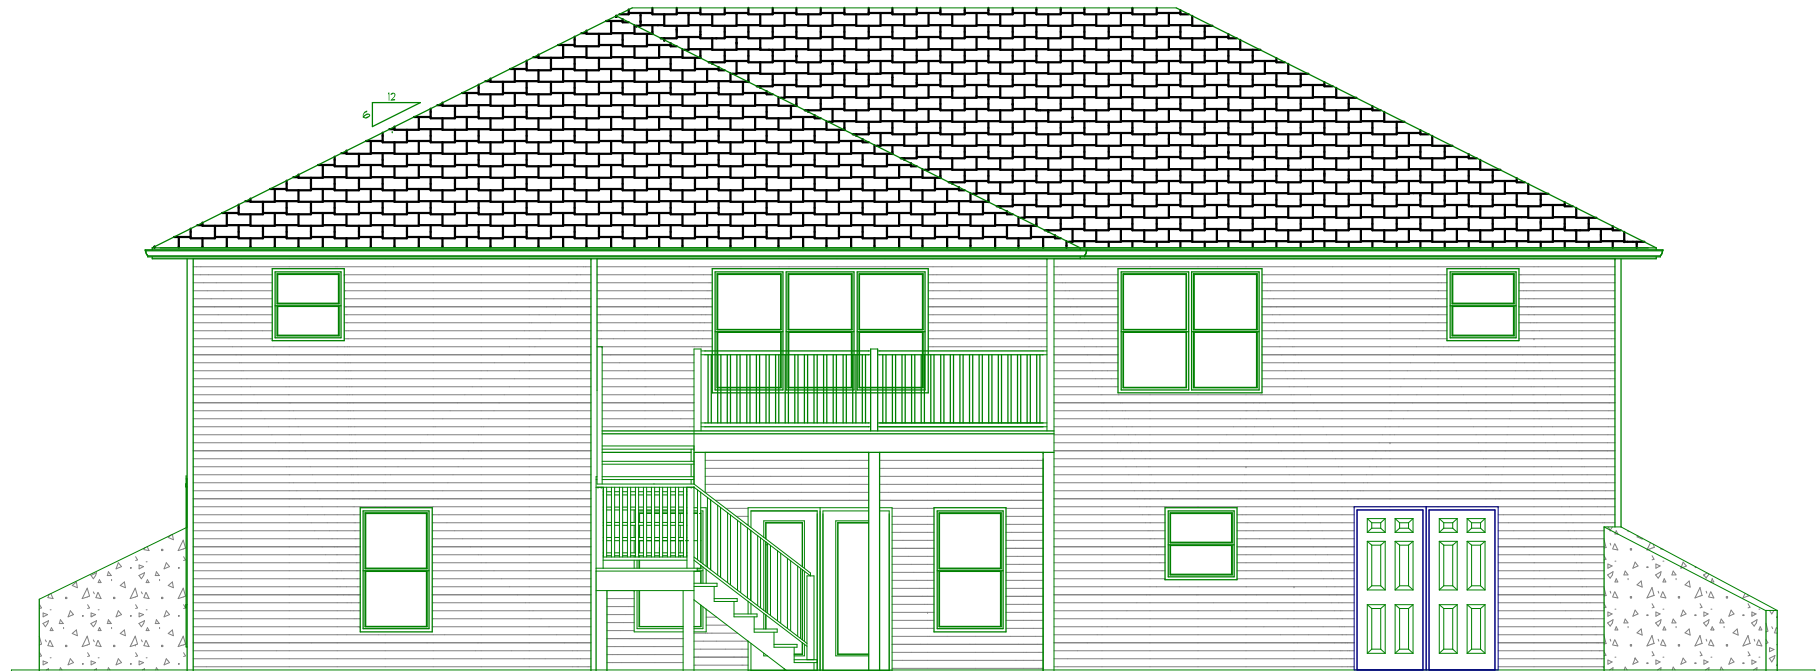

REAR ELEVATION

DATE May 05, 2016	PAGE 3 OF 3
----------------------	----------------


SCALE 1/4" = 1'-0"	2,970 TOTAL FINISHED SQ. FT.
--------------------	------------------------------

ELEVATIONS	JIM LAGE - TRENTON LOT 33
	DRAWN BY RYAN THOMAS

MEEK'S
THE BUILDER'S CHOICE
1750 SOUTHRIDGE DRIVE
JEFFERSON CITY, MO 65109
BUSINESS 573-636-8165
FAX 573-636-3850

WHILE EVERY ATTEMPT HAS BEEN MADE IN CREATING THIS SET OF PLANS TO AVOID MISTAKES, THE DESIGNER CANNOT GUARANTEE AGAINST HUMAN ERROR. THE CONTRACTOR MUST VERIFY AND CHECK ALL DIMENSIONS AND OTHER DETAILS RELATED TO THE PLANS AND BE RESPONSIBLE FOR THEM.

THE CONTRACTOR SHALL BE RESPONSIBLE FOR HAVING ALL STRUCTURAL STEEL ELEMENTS SIZED ACCORDING TO LOCAL CODES.

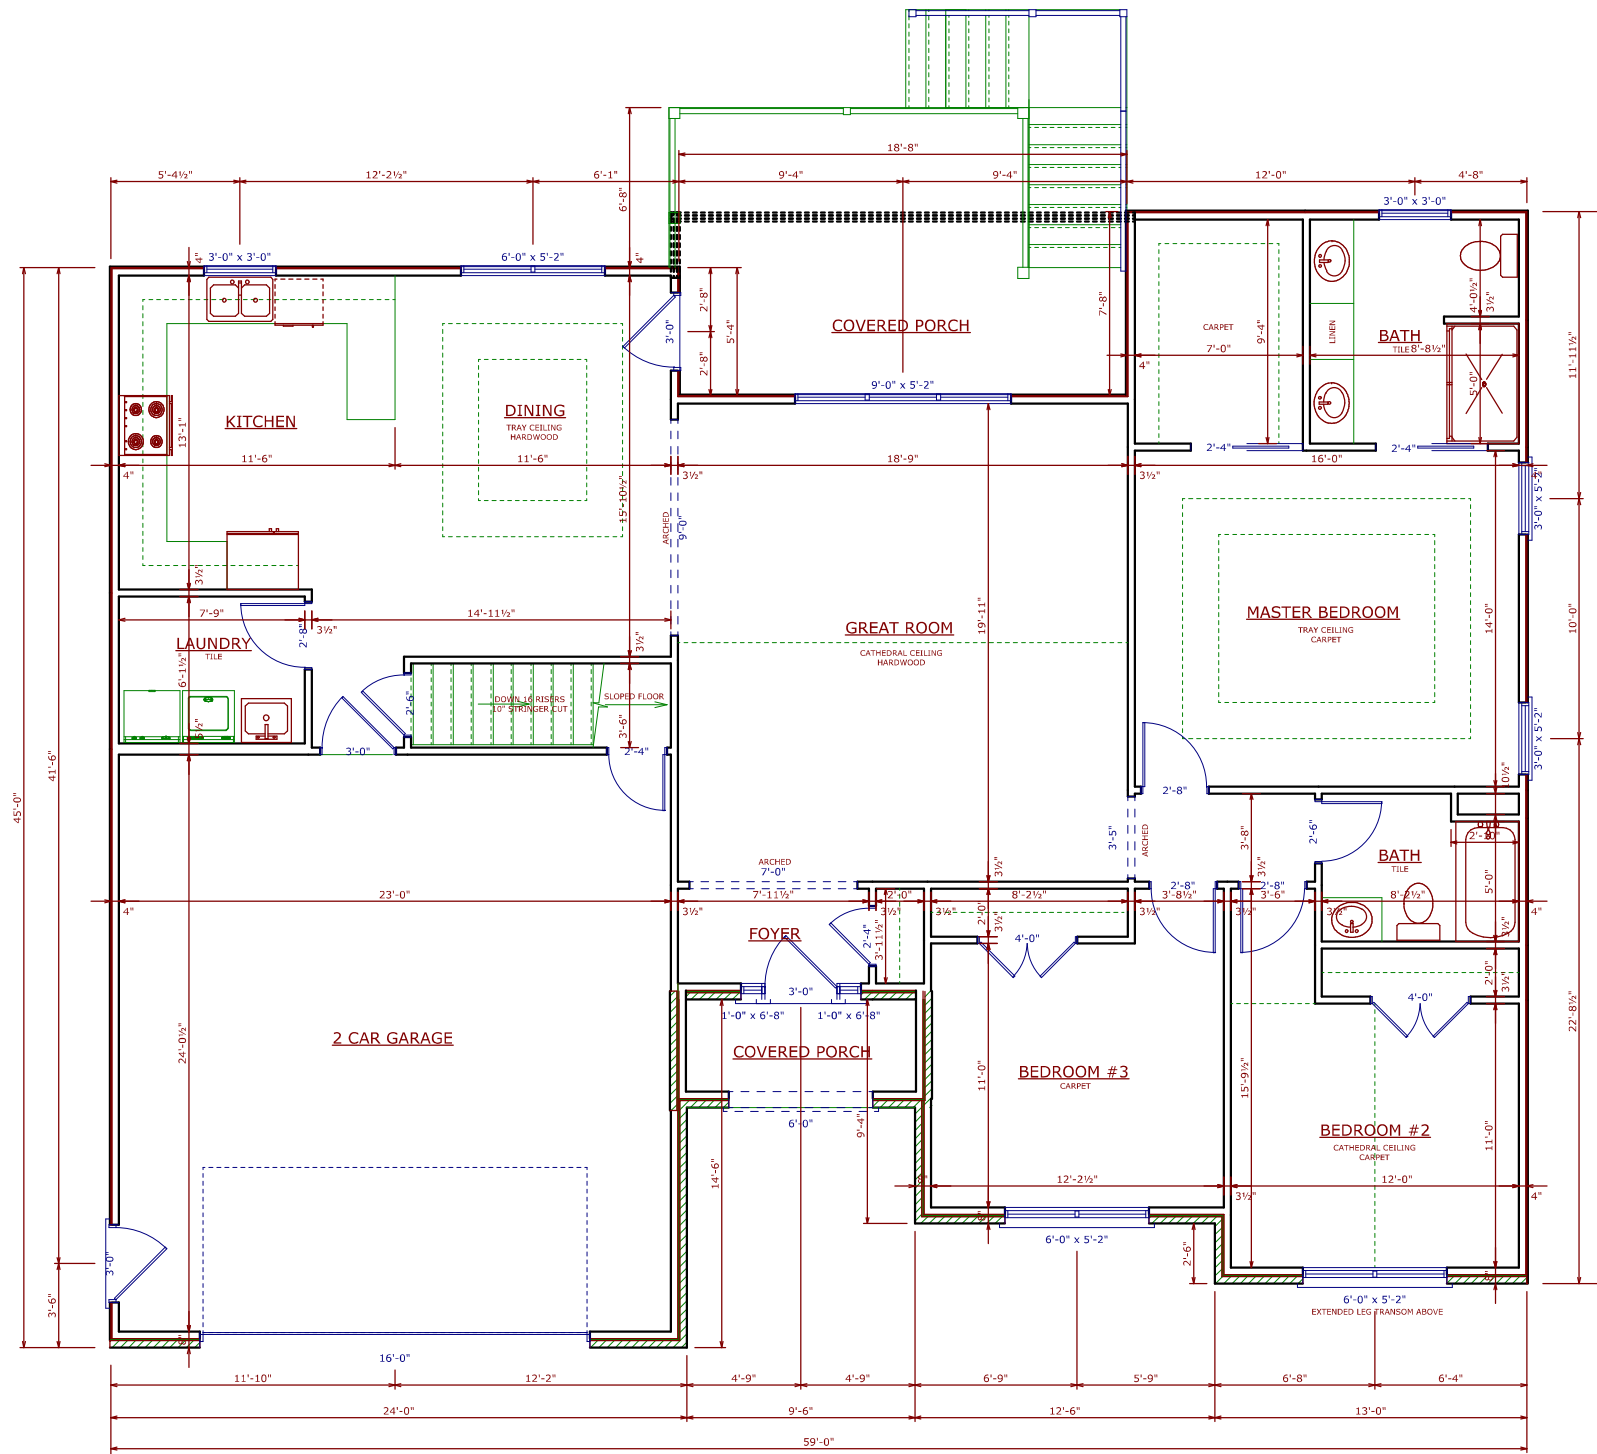

MAIN FLOOR PLAN


NOTE: 8' WALL HEIGHT UNLESS NOTED

MAIN FLOOR PLAN	SCALE 1/4" = 1'-0"	DATE May 05, 2016
	JIM LAGE - TRENTON LOT 33	PAGE 2 OF 3
	1,793 TOTAL FINISHED SQ. FT.	
	2,970 TOTAL FINISHED SQ. FT.	

MEEK'S
THE BUILDER'S CHOICE
1750 SOUTHRIDGE DRIVE
JEFFERSON CITY, MO 65109
BUSINESS 573-636-8165
FAX 573-636-3850

WHILE EVERY ATTEMPT HAS BEEN MADE IN CREATING THIS SET OF PLANS TO AVOID MISTAKES, THE DESIGNER CANNOT GUARANTEE AGAINST HUMAN ERROR. THE CONTRACTOR MUST VERIFY AND CHECK ALL DIMENSIONS AND OTHER DETAILS RELATED TO THE PLANS AND BE RESPONSIBLE FOR THEM.

THE CONTRACTOR SHALL BE RESPONSIBLE FOR HAVING ALL STRUCTURAL STEEL ELEMENTS SIZED ACCORDING TO LOCAL CODES.

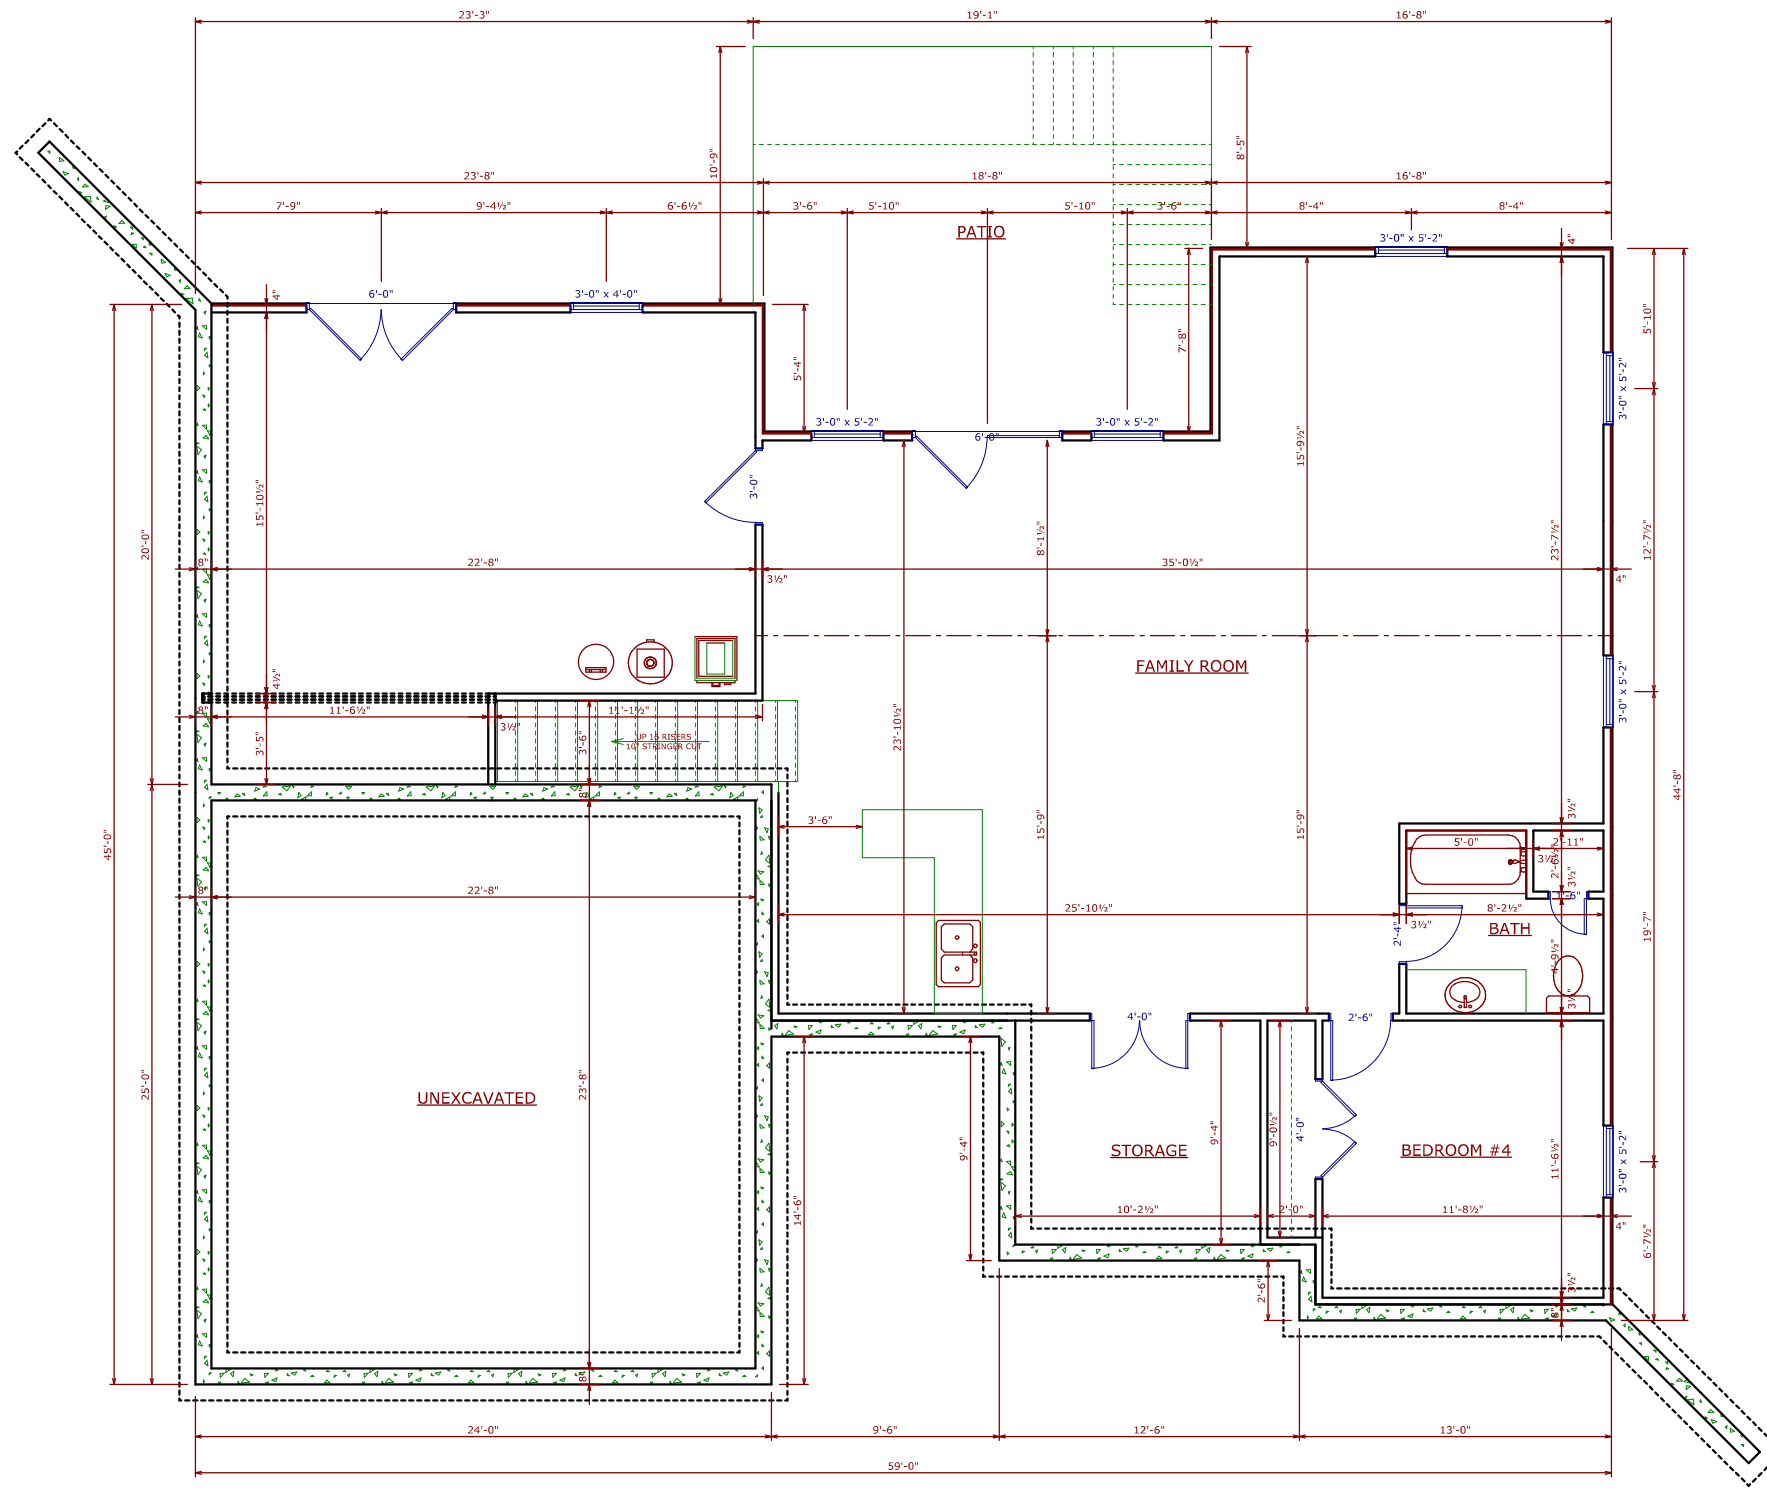

BASEMENT PLAN

NOTE: 9' WALL HEIGHT

WHILE EVERY ATTEMPT HAS BEEN MADE IN CREATING THIS SET OF PLANS TO AVOID MISTAKES, THE DESIGNER CANNOT GUARANTEE AGAINST HUMAN ERROR. THE CONTRACTOR MUST VERIFY AND CHECK ALL DIMENSIONS AND OTHER DETAILS RELATED TO THE PLANS AND BE RESPONSIBLE FOR THEM.

THE CONTRACTOR SHALL BE RESPONSIBLE FOR HAVING ALL STRUCTURAL STEEL ELEMENTS SIZED ACCORDING TO LOCAL CODES.

DATE May 05, 2016	PAGE 1 OF 3
----------------------	----------------

SCALE 1/4" = 1'-0"	1,177 FINISHED SQ. FT. BASEMENT
2,970 TOTAL FINISHED SQ. FT.	

BASEMENT FLOOR PLAN	JIM LAGE - TRENTON LOT 33
DRAWN BY RYAN THOMAS	

MEEK'S
THE BUILDER'S CHOICE
1750 SOUTHRIDGE DRIVE
JEFFERSON CITY, MO 65109
BUSINESS 573-636-8165
FAX 573-636-3850