




FRONT ELEVATION

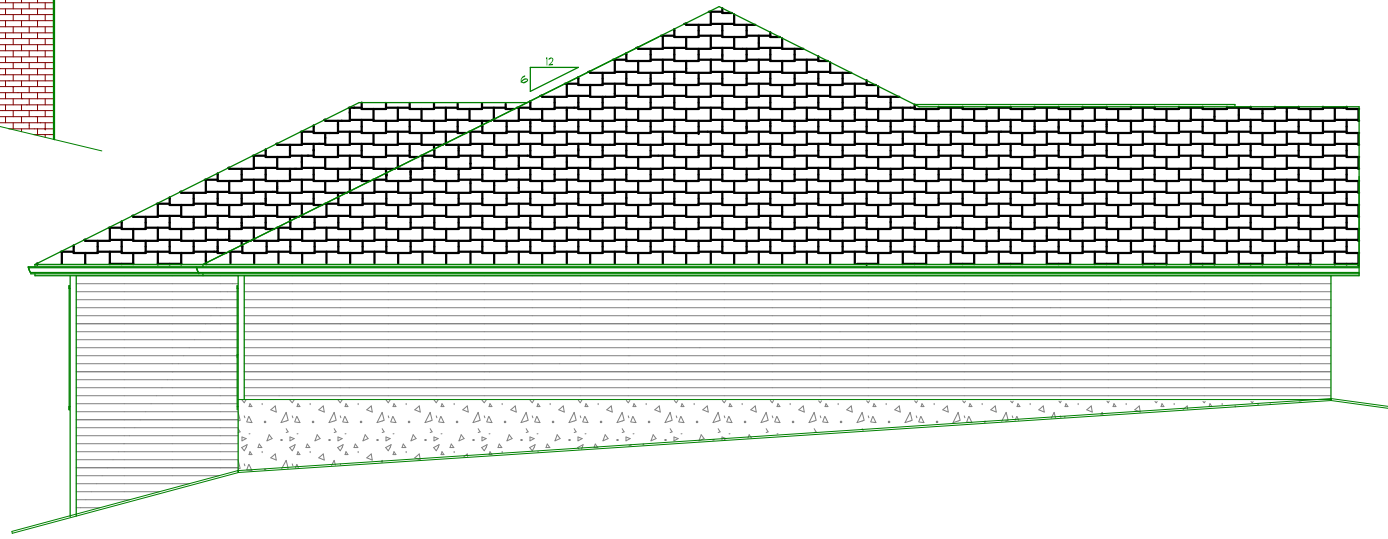

LEFT ELEVATION



RIGHT ELEVATION




REAR ELEVATION

WHILE EVERY ATTEMPT HAS BEEN MADE IN CREATING THIS SET OF PLANS TO AVOID MISTAKES, THE DESIGNER CANNOT GUARANTEE AGAINST HUMAN ERROR. THE CONTRACTOR MUST VERIFY AND CHECK ALL DIMENSIONS AND OTHER DETAILS RELATED TO THE PLANS AND BE RESPONSIBLE FOR THEM.

THE CONTRACTOR SHALL BE RESPONSIBLE FOR HAVING ALL STRUCTURAL STEEL ELEMENTS SIZED ACCORDING TO LOCAL CODES.

ELEVATIONS	DATE	June 09, 2016
	SCALE	1/4" = 1'-0"
JIM LAGE - TRENTON LOT 49 DRAWN BY MITCHELL PLOCHBERGER	PAGE	3 OF 3
	1,771 TOTAL FINISHED SQ. FT.	
<b>MEEK'S</b> <small>THE BUILDER'S CHOICE</small> 1750 SOUTHRIDGE DRIVE JEFFERSON CITY, MO 65109 BUSINESS 573-636-8165 FAX 573-636-3850		

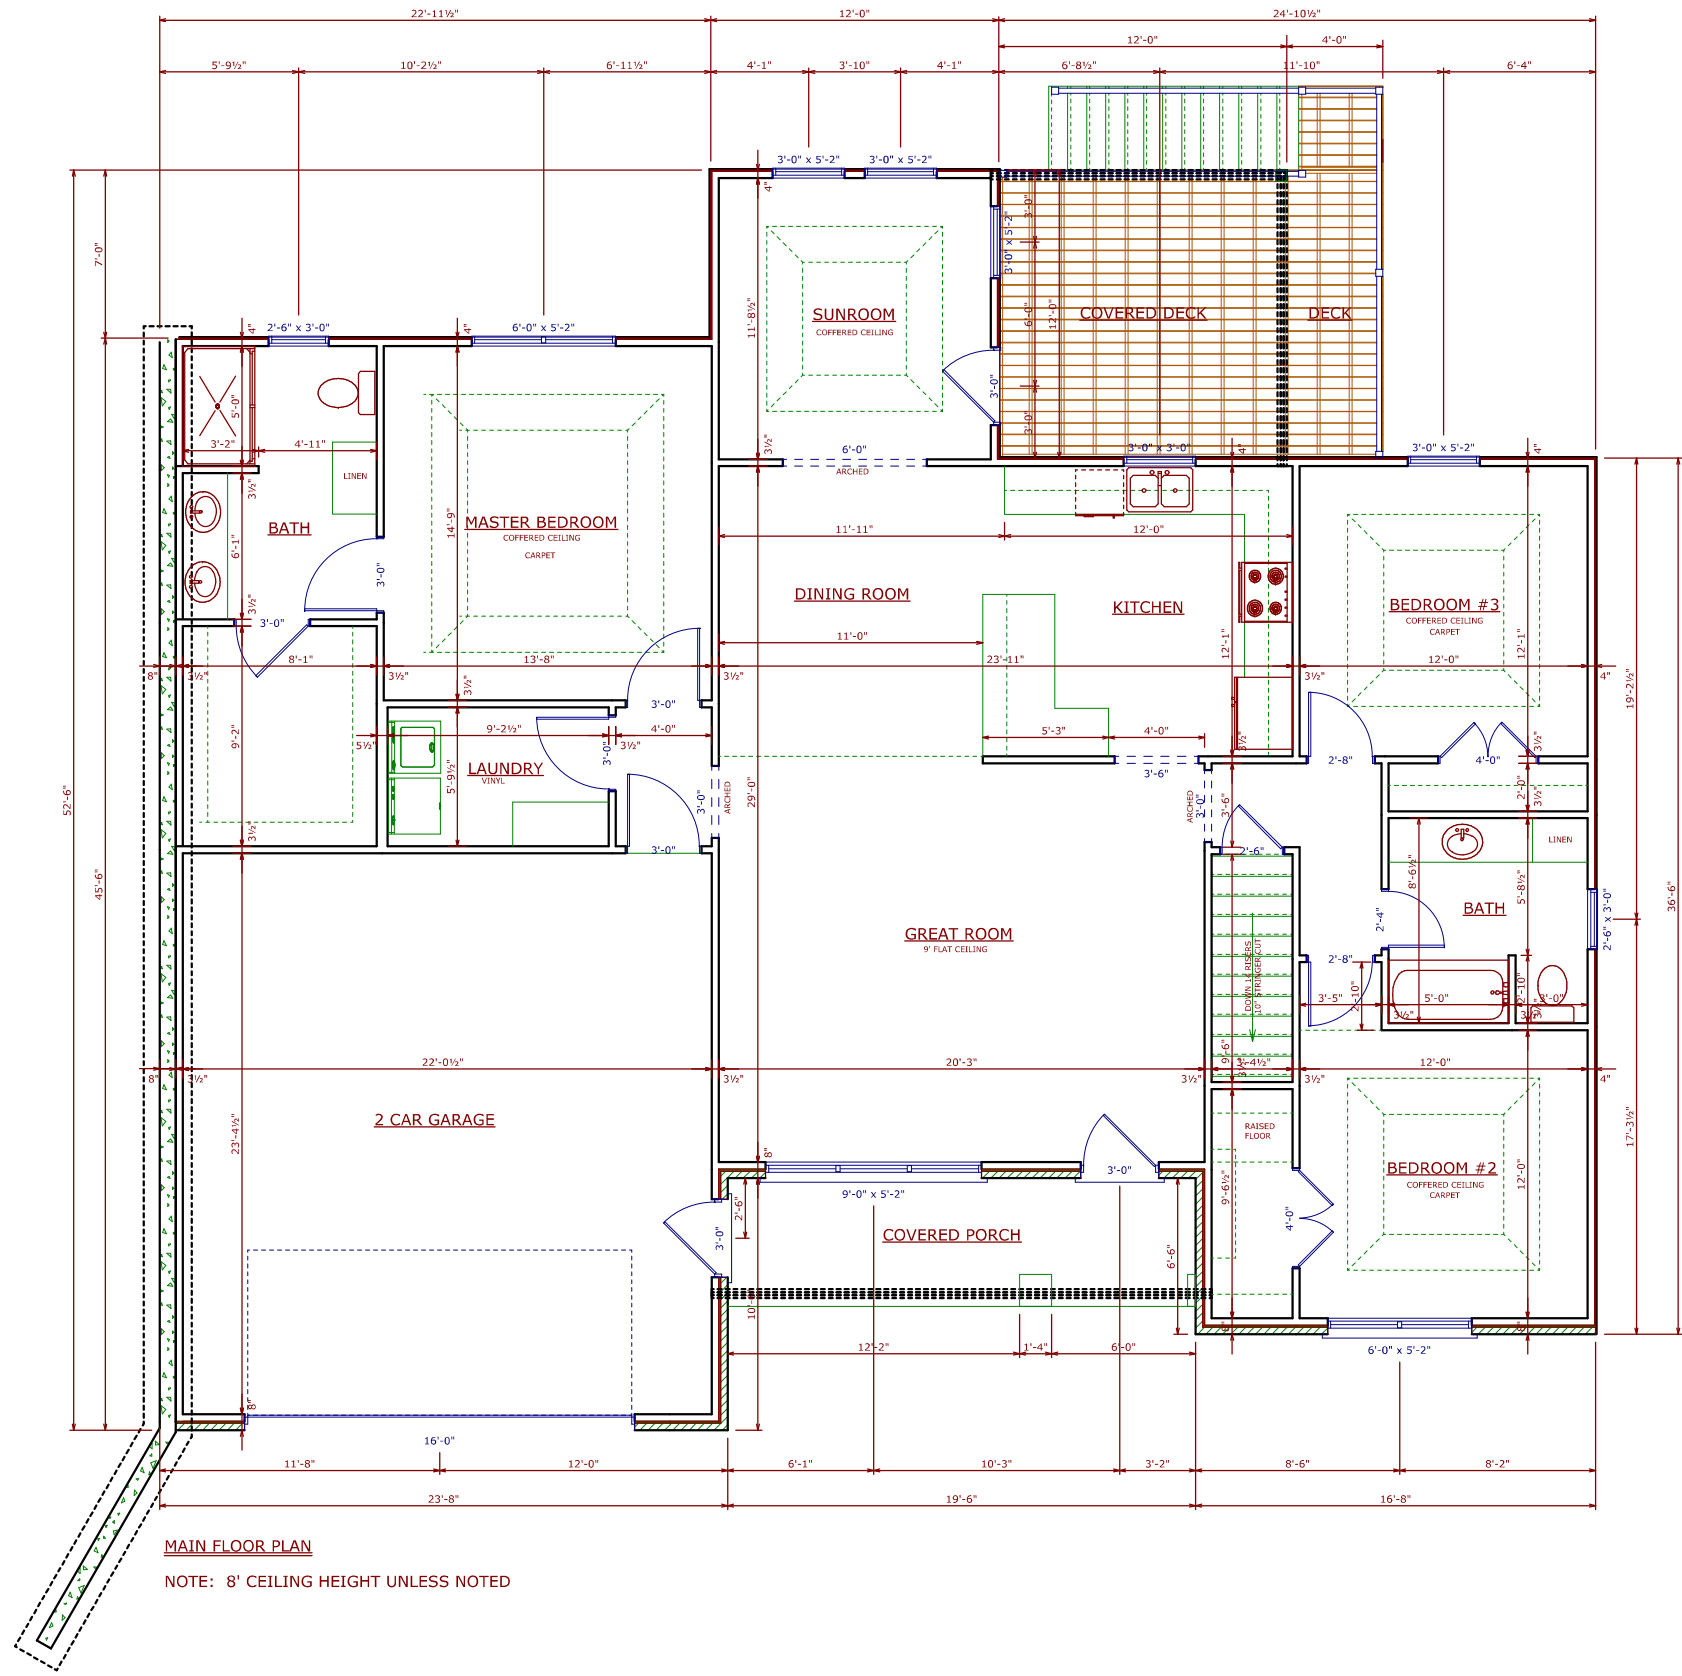

MAIN FLOOR PLAN

NOTE: 8' CEILING HEIGHT UNLESS NOTED

DATE	June 09, 2016
PAGE	2 OF 4

SCALE	1/4" = 1'-0"
1,851 TOTAL FINISHED SQ. FT.	


MAIN FLOOR PLAN	JIM LAGE - TRENTON LOT 49
DRAWN BY MITCHELL PLOCHBERGER	

**MEEK'S**  
THE BUILDER'S CHOICE

1750 SOUTHRIDGE DRIVE  
JEFFERSON CITY, MO 65109  
BUSINESS 573-636-8165  
FAX 573-636-3850

WHILE EVERY ATTEMPT HAS BEEN MADE IN CREATING THIS SET OF PLANS TO AVOID MISTAKES, THE DESIGNER CANNOT GUARANTEE AGAINST HUMAN ERROR. THE CONTRACTOR MUST VERIFY AND CHECK ALL DIMENSIONS AND OTHER DETAILS RELATED TO THE PLANS AND BE RESPONSIBLE FOR THEM.

THE CONTRACTOR SHALL BE RESPONSIBLE FOR HAVING ALL STRUCTURAL STEEL ELEMENTS SIZED ACCORDING TO LOCAL CODES.

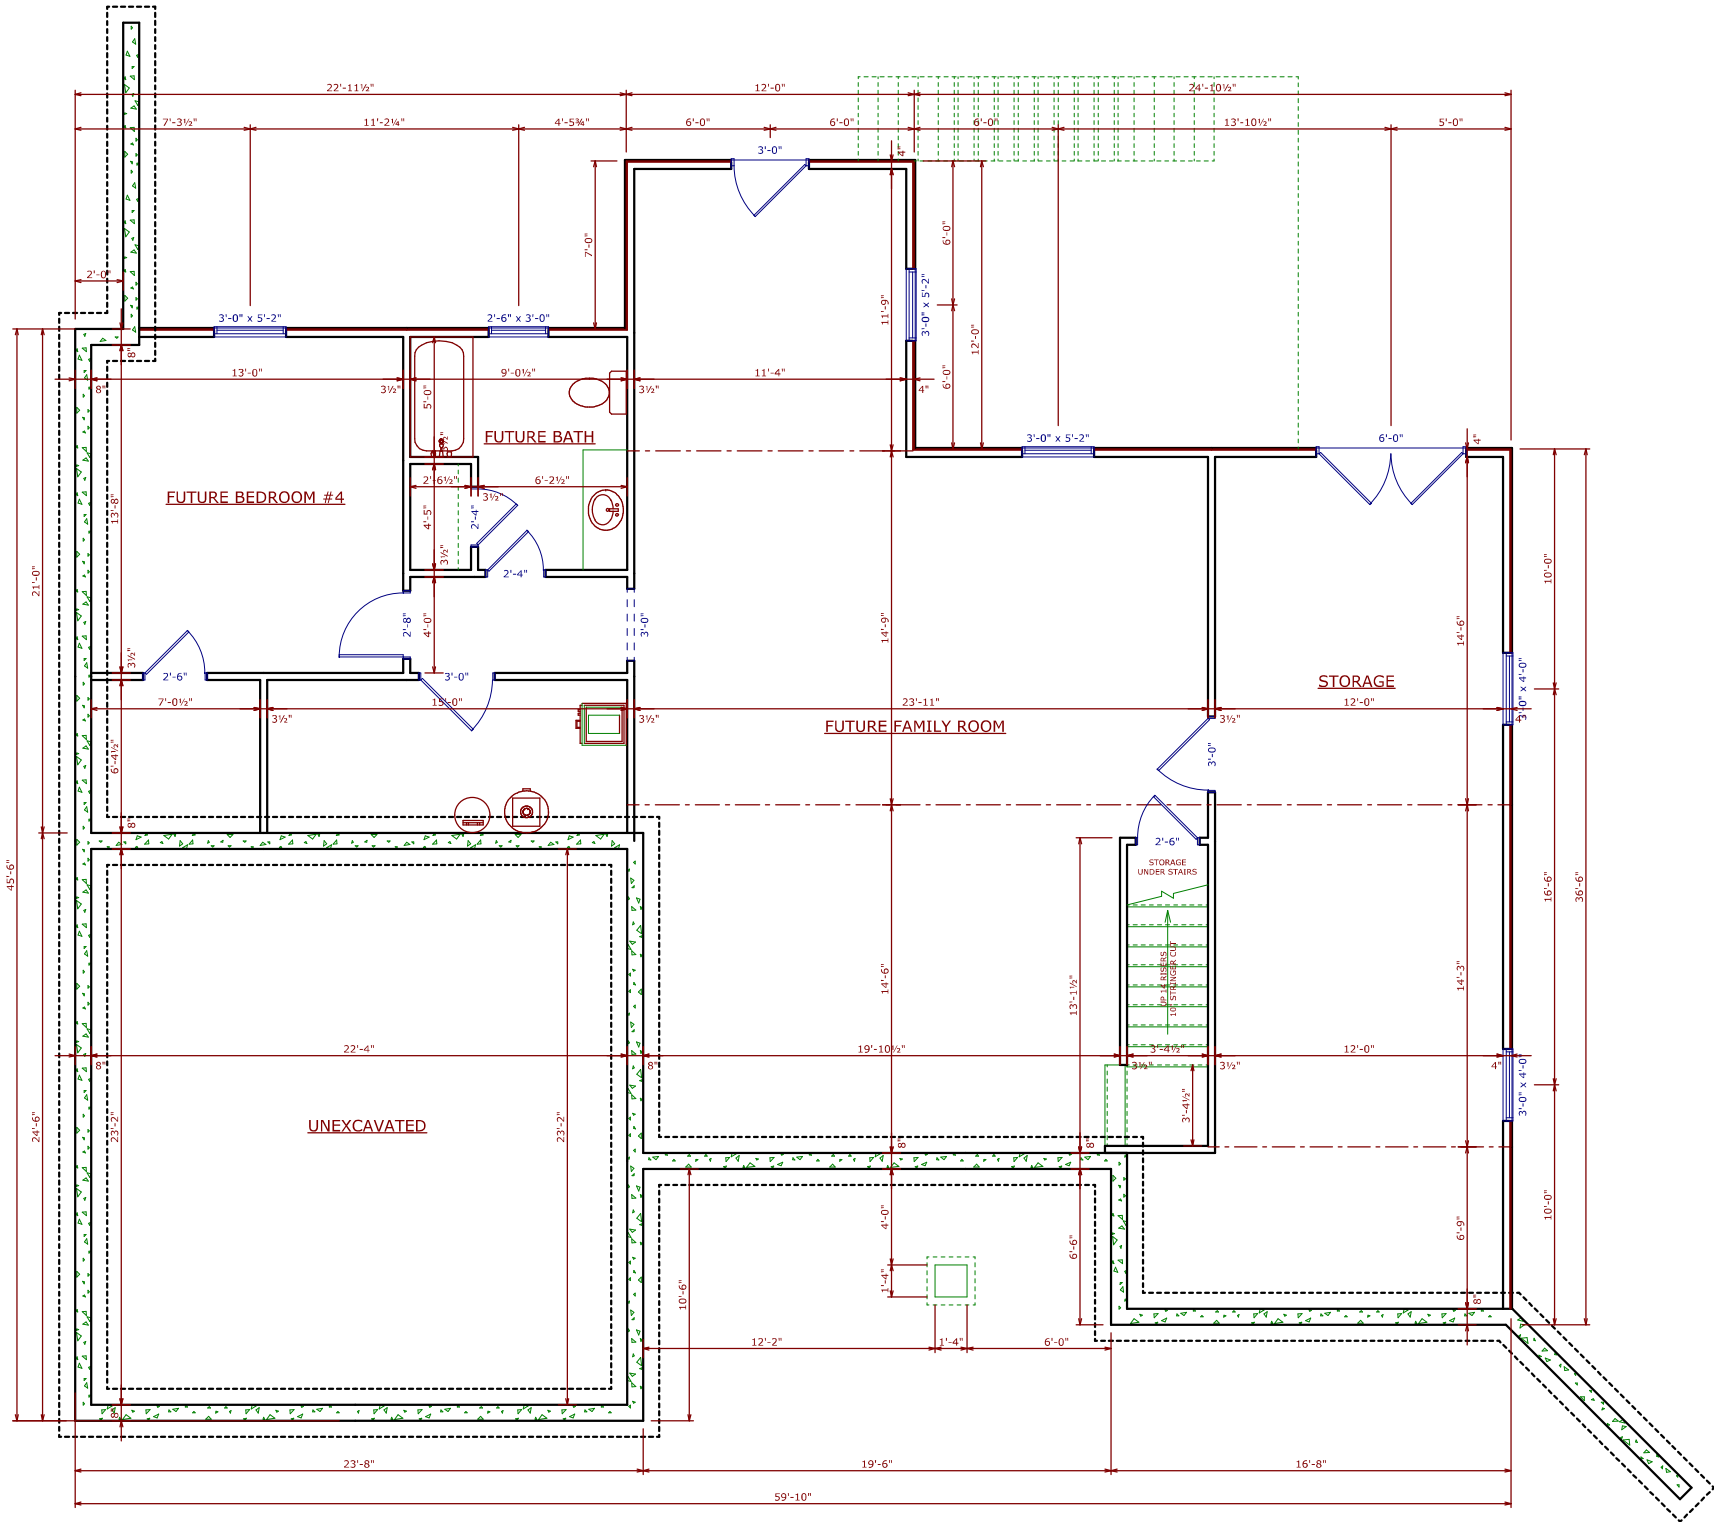

**BASEMENT PLAN**  
 NOTE: 8' WALL HEIGHT

WHILE EVERY ATTEMPT HAS BEEN MADE IN CREATING THIS SET OF PLANS TO AVOID MISTAKES, THE DESIGNER CANNOT GUARANTEE AGAINST HUMAN ERROR. THE CONTRACTOR MUST VERIFY AND CHECK ALL DIMENSIONS AND OTHER DETAILS RELATED TO THE PLANS AND BE RESPONSIBLE FOR THEM.

THE CONTRACTOR SHALL BE RESPONSIBLE FOR HAVING ALL STRUCTURAL STEEL ELEMENTS SIZED ACCORDING TO LOCAL CODES.

<b>BASEMENT FLOOR PLAN</b> JIM LAGE - TRENTON LOT 49 DRAWN BY MITCHELL PLOCHBERGER	SCALE 1/4" = 1'-0"	DATE June 09, 2016
	1,851 TOTAL FINISHED SQ. FT.	PAGE 1 OF 4

**MEEK'S**  
 THE BUILDER'S CHOICE  
 1750 SOUTHRIDGE DRIVE  
 JEFFERSON CITY, MO 65109  
 BUSINESS 573-636-8165  
 FAX 573-636-3850