


WHILE EVERY ATTEMPT HAS BEEN MADE IN CREATING THIS SET OF PLANS TO AVOID MISTAKES, THE DESIGNER CANNOT GUARANTEE AGAINST HUMAN ERROR. THE CONTRACTOR MUST VERIFY AND CHECK ALL DIMENSIONS AND OTHER DETAILS RELATED TO THE PLANS AND BE RESPONSIBLE FOR THEM.

THE CONTRACTOR SHALL BE RESPONSIBLE FOR HAVING ALL STRUCTURAL STEEL ELEMENTS SIZED ACCORDING TO LOCAL CODES.

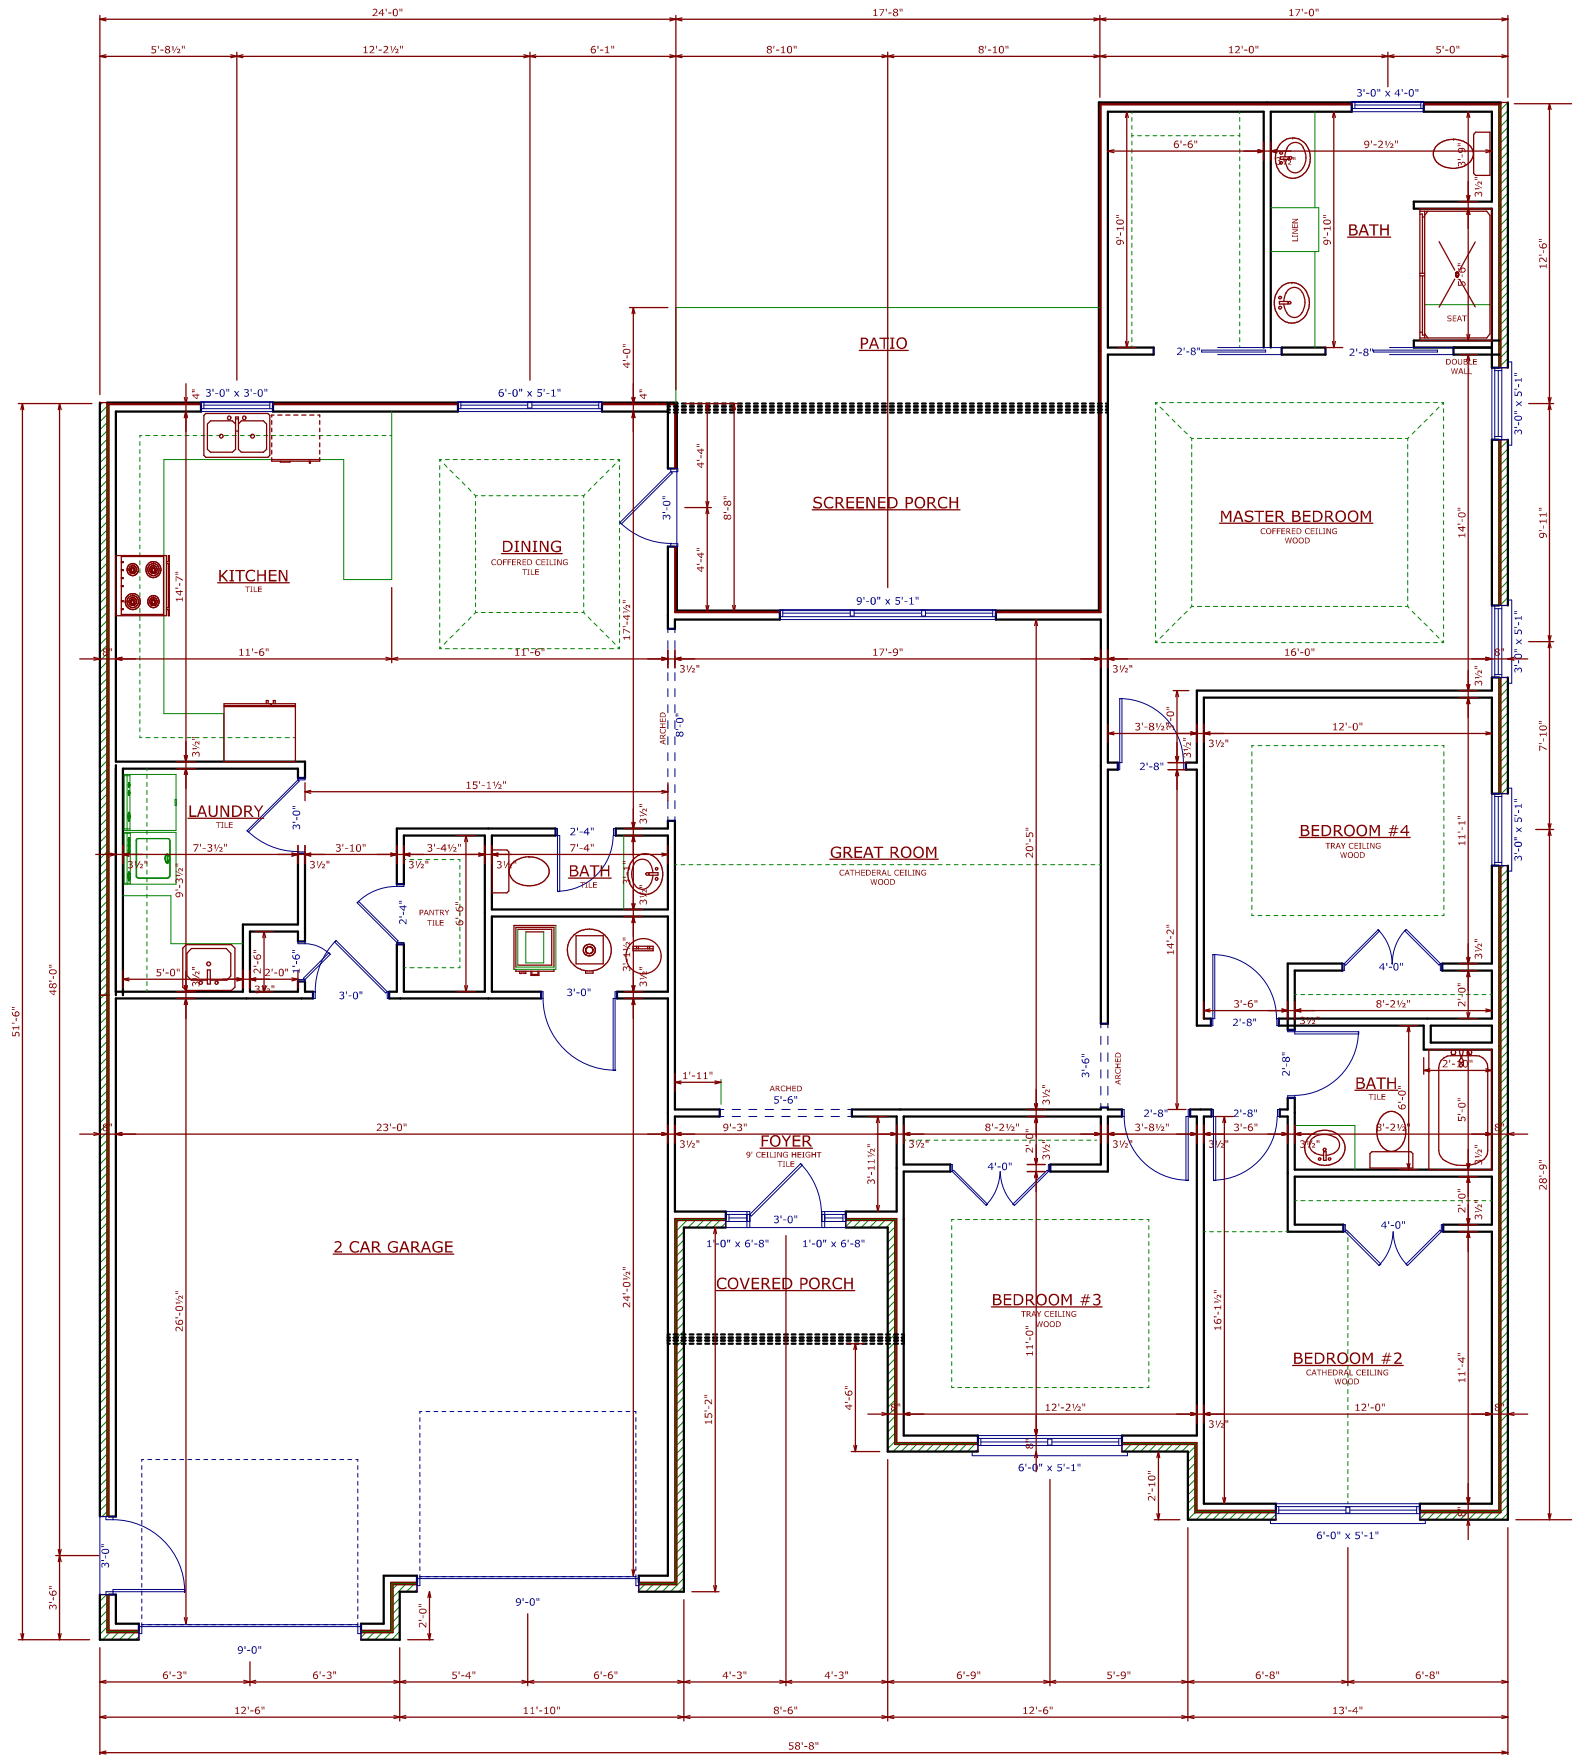

MAIN FLOOR PLAN
NOTE: 8' WALL HEIGHT UNLESS NOTED

MEEK'S THE BUILDER'S CHOICE 1750 SOUTHRIDGE DRIVE JEFFERSON CITY, MO 65109 BUSINESS 573-636-8165 FAX 573-636-3850	MAIN FLOOR PLAN	SCALE 1/8" = 1'	DATE December 18, 2017
	JIM LAGE - TURTLE CREEK LOT 23 DRAWN BY RYAN THOMAS	2,126 TOTAL FINISHED SQ. FT.	PAGE 1 OF 2