


WHILE EVERY ATTEMPT HAS BEEN MADE IN CREATING THIS SET OF PLANS TO AVOID MISTAKES, THE DESIGNER CANNOT GUARANTEE AGAINST HUMAN ERROR. THE CONTRACTOR MUST VERIFY AND CHECK ALL DIMENSIONS AND OTHER DETAILS RELATED TO THE PLANS AND BE RESPONSIBLE FOR THEM.

THE CONTRACTOR SHALL BE RESPONSIBLE FOR HAVING ALL STRUCTURAL STEEL ELEMENTS SIZED ACCORDING TO LOCAL CODES.

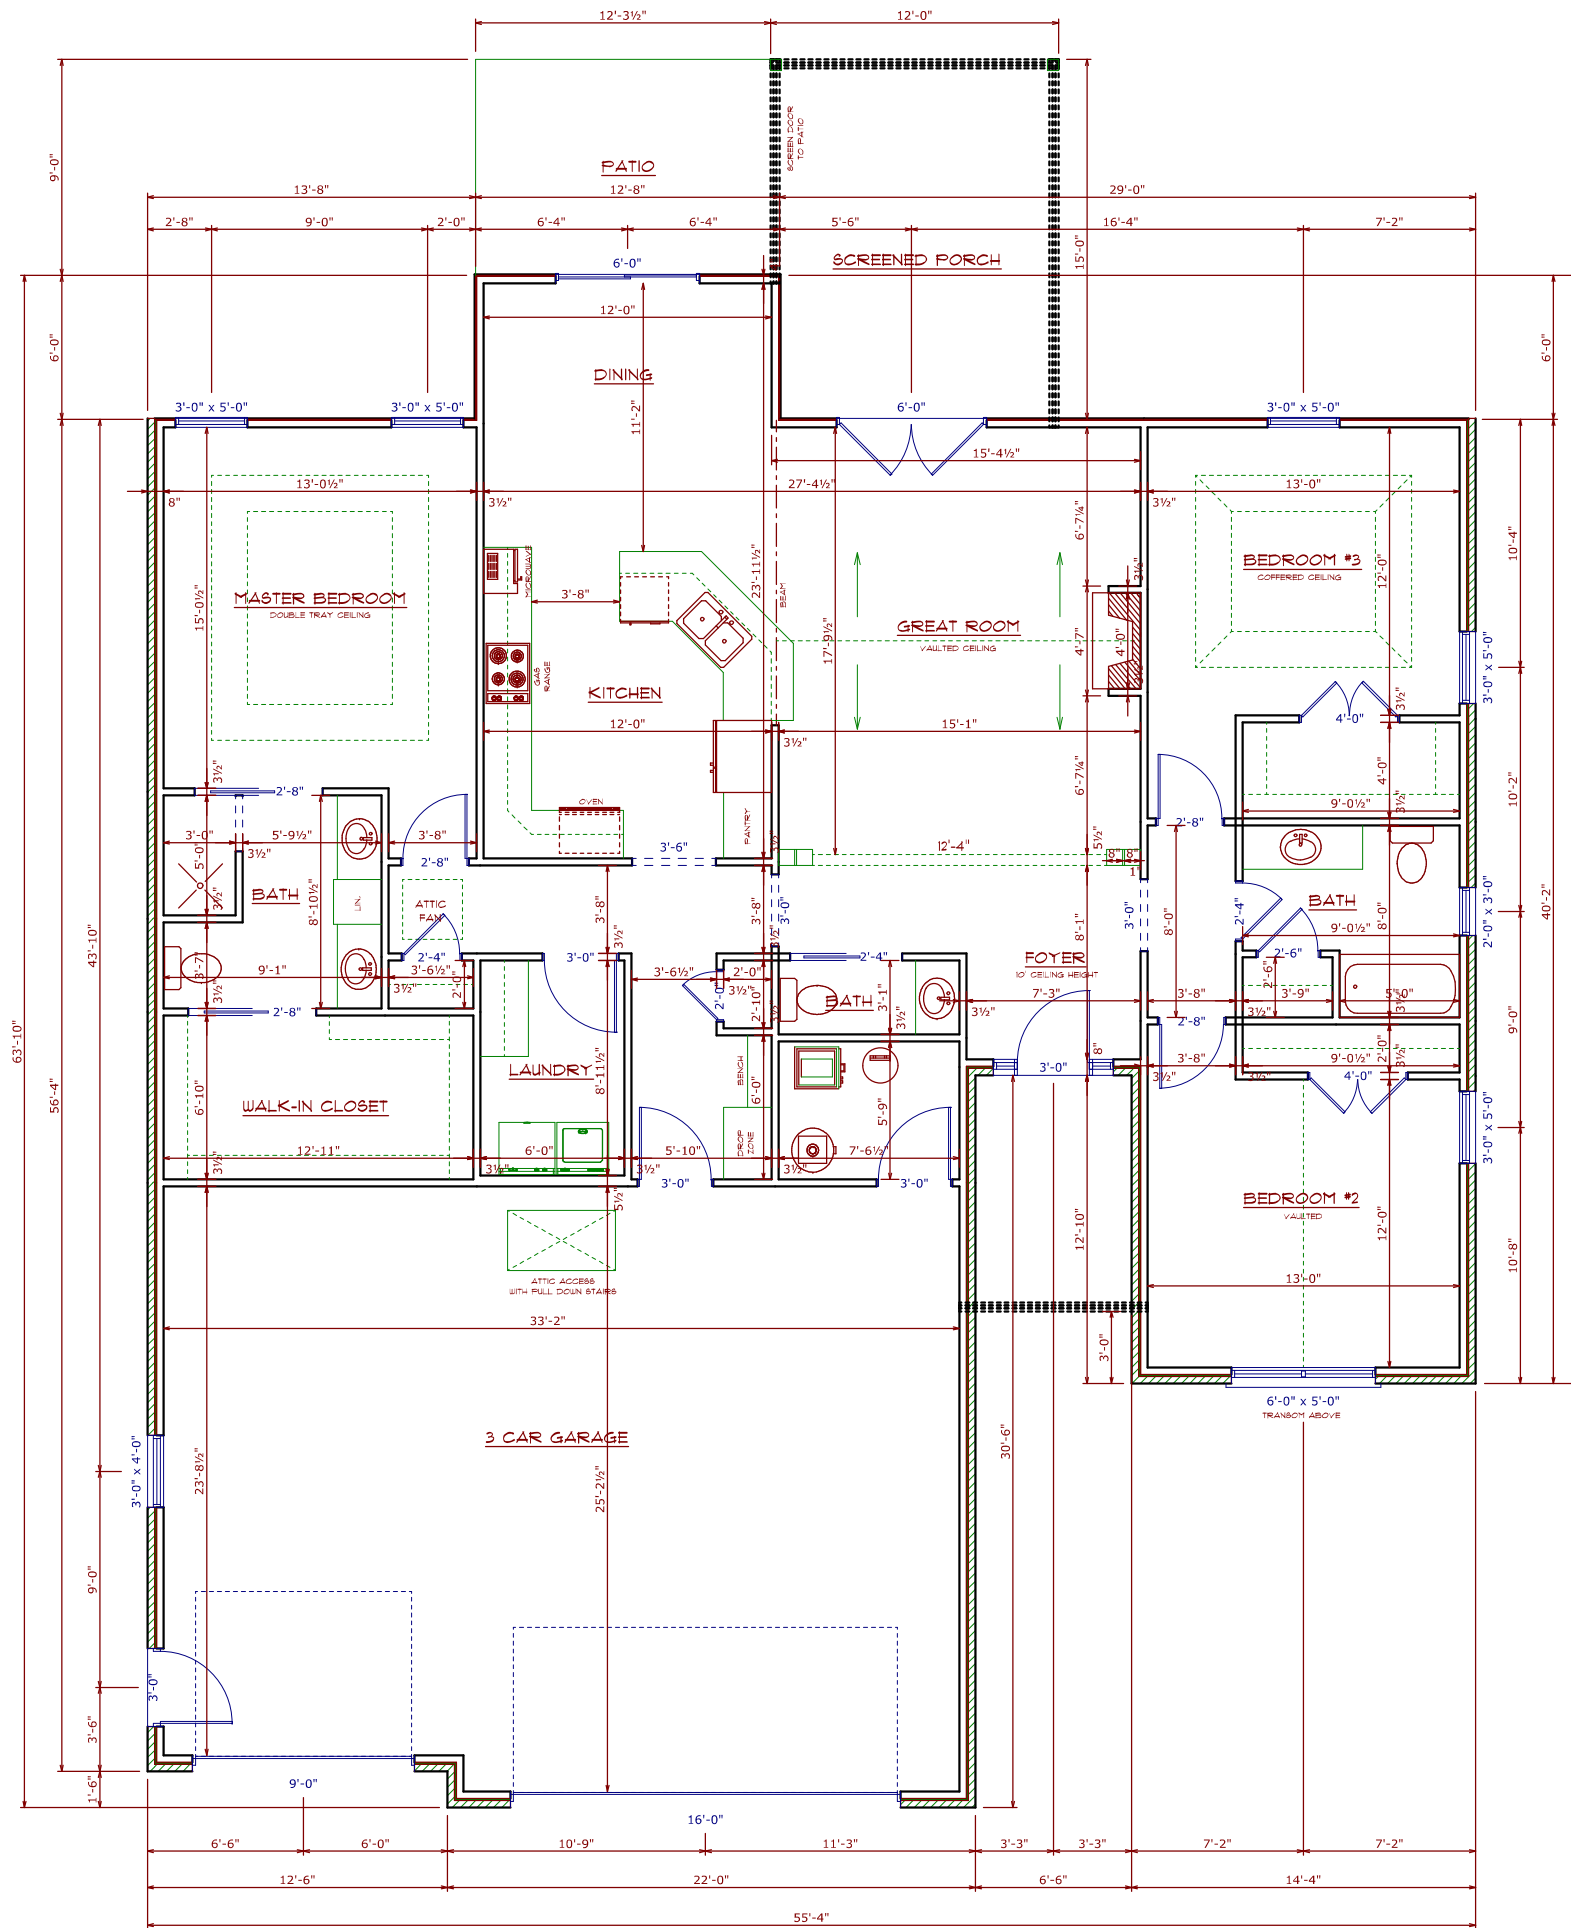

MAIN FLOOR PLAN
NOTE: 9' WALL HEIGHTS UNLESS NOTED

MEEK'S THE BUILDER'S CHOICE 1750 SOUTHRIDGE DRIVE JEFFERSON CITY, MO 65109 BUSINESS 573-636-8165 FAX 573-636-3850	MAIN FLOOR PLAN	SCALE 1/8" = 1'	DATE December 19, 2017
	JIM LAGE - TURTLE CREEK LOT 22 (DAVIS)	1,883 MAIN FLOOR FINISHED SQ. FT.	PAGE 1 OF 2

DRAWN BY RYAN THOMAS