





FRONT ELEVATION

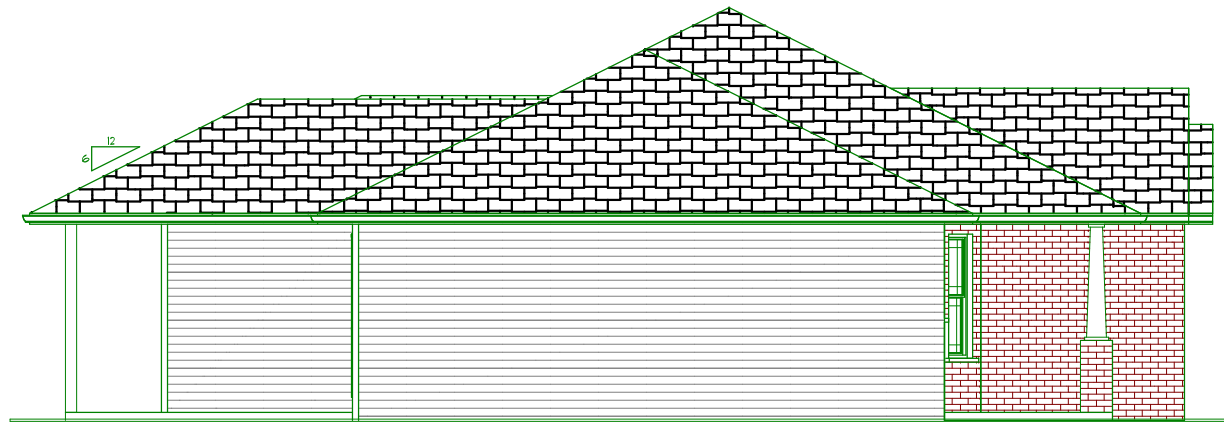

LEFT ELEVATION



RIGHT ELEVATION

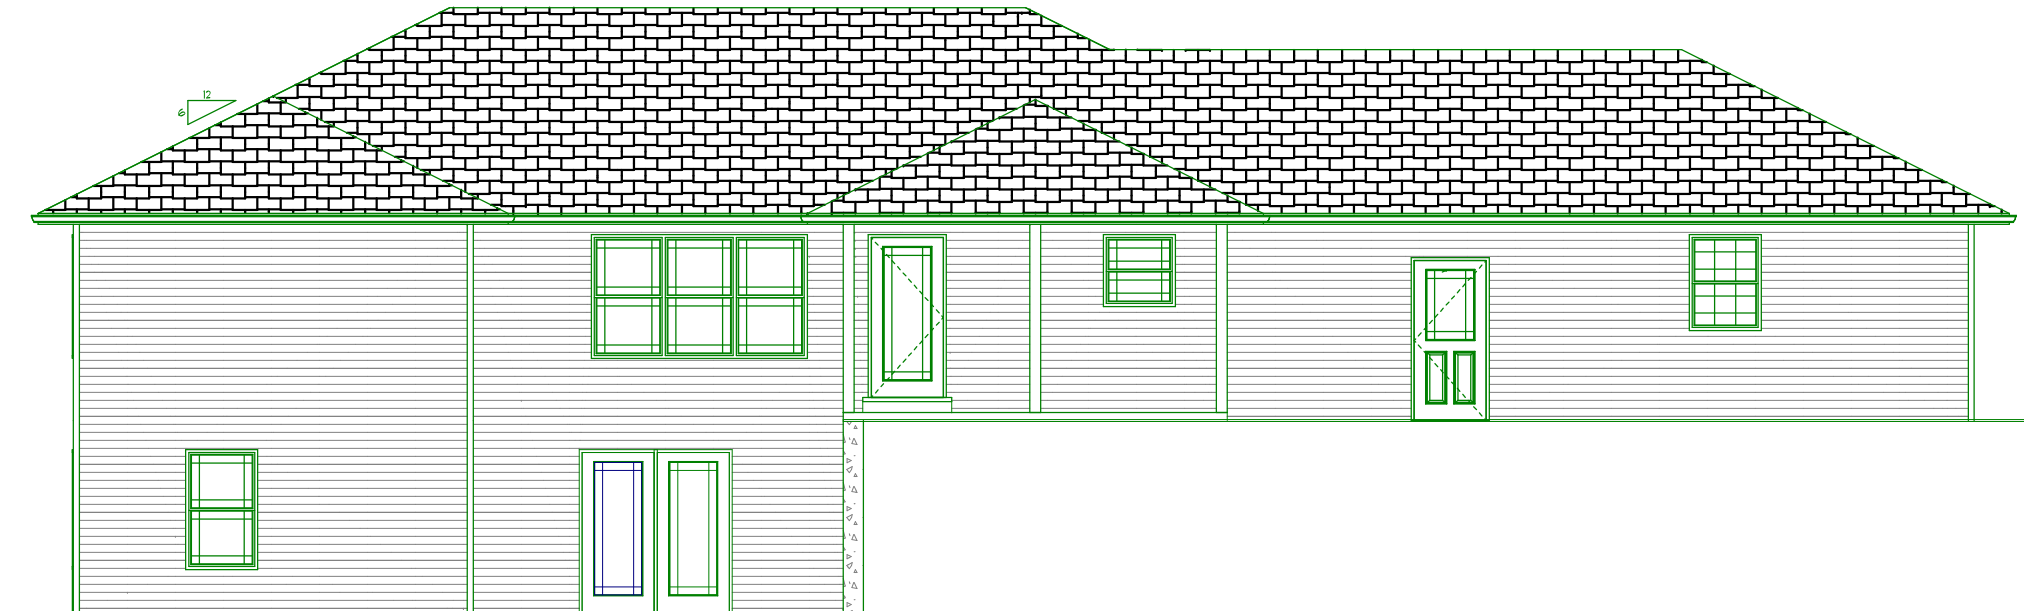

REAR ELEVATION

ELEVATIONS	DATE	June 09, 2016
	PAGE	3 OF 3
JIM LAGE - TRENTON LOT 47	SCALE	1/4" = 1'-0"
	DRAWN BY	MITCHELL PLOCHBERGER
1,772 TOTAL FINISHED SQ. FT.		


MEEK'S
THE BUILDER'S CHOICE
1750 SOUTHRIDGE DRIVE
JEFFERSON CITY, MO 65109
BUSINESS 573-636-8165
FAX 573-636-3850

WHILE EVERY ATTEMPT HAS BEEN MADE IN CREATING THIS SET OF PLANS TO AVOID MISTAKES, THE DESIGNER CANNOT GUARANTEE AGAINST HUMAN ERROR. THE CONTRACTOR MUST VERIFY AND CHECK ALL DIMENSIONS AND OTHER DETAILS RELATED TO THE PLANS AND BE RESPONSIBLE FOR THEM.

THE CONTRACTOR SHALL BE RESPONSIBLE FOR HAVING ALL STRUCTURAL STEEL ELEMENTS SIZED ACCORDING TO LOCAL CODES.



FRONT ELEVATION

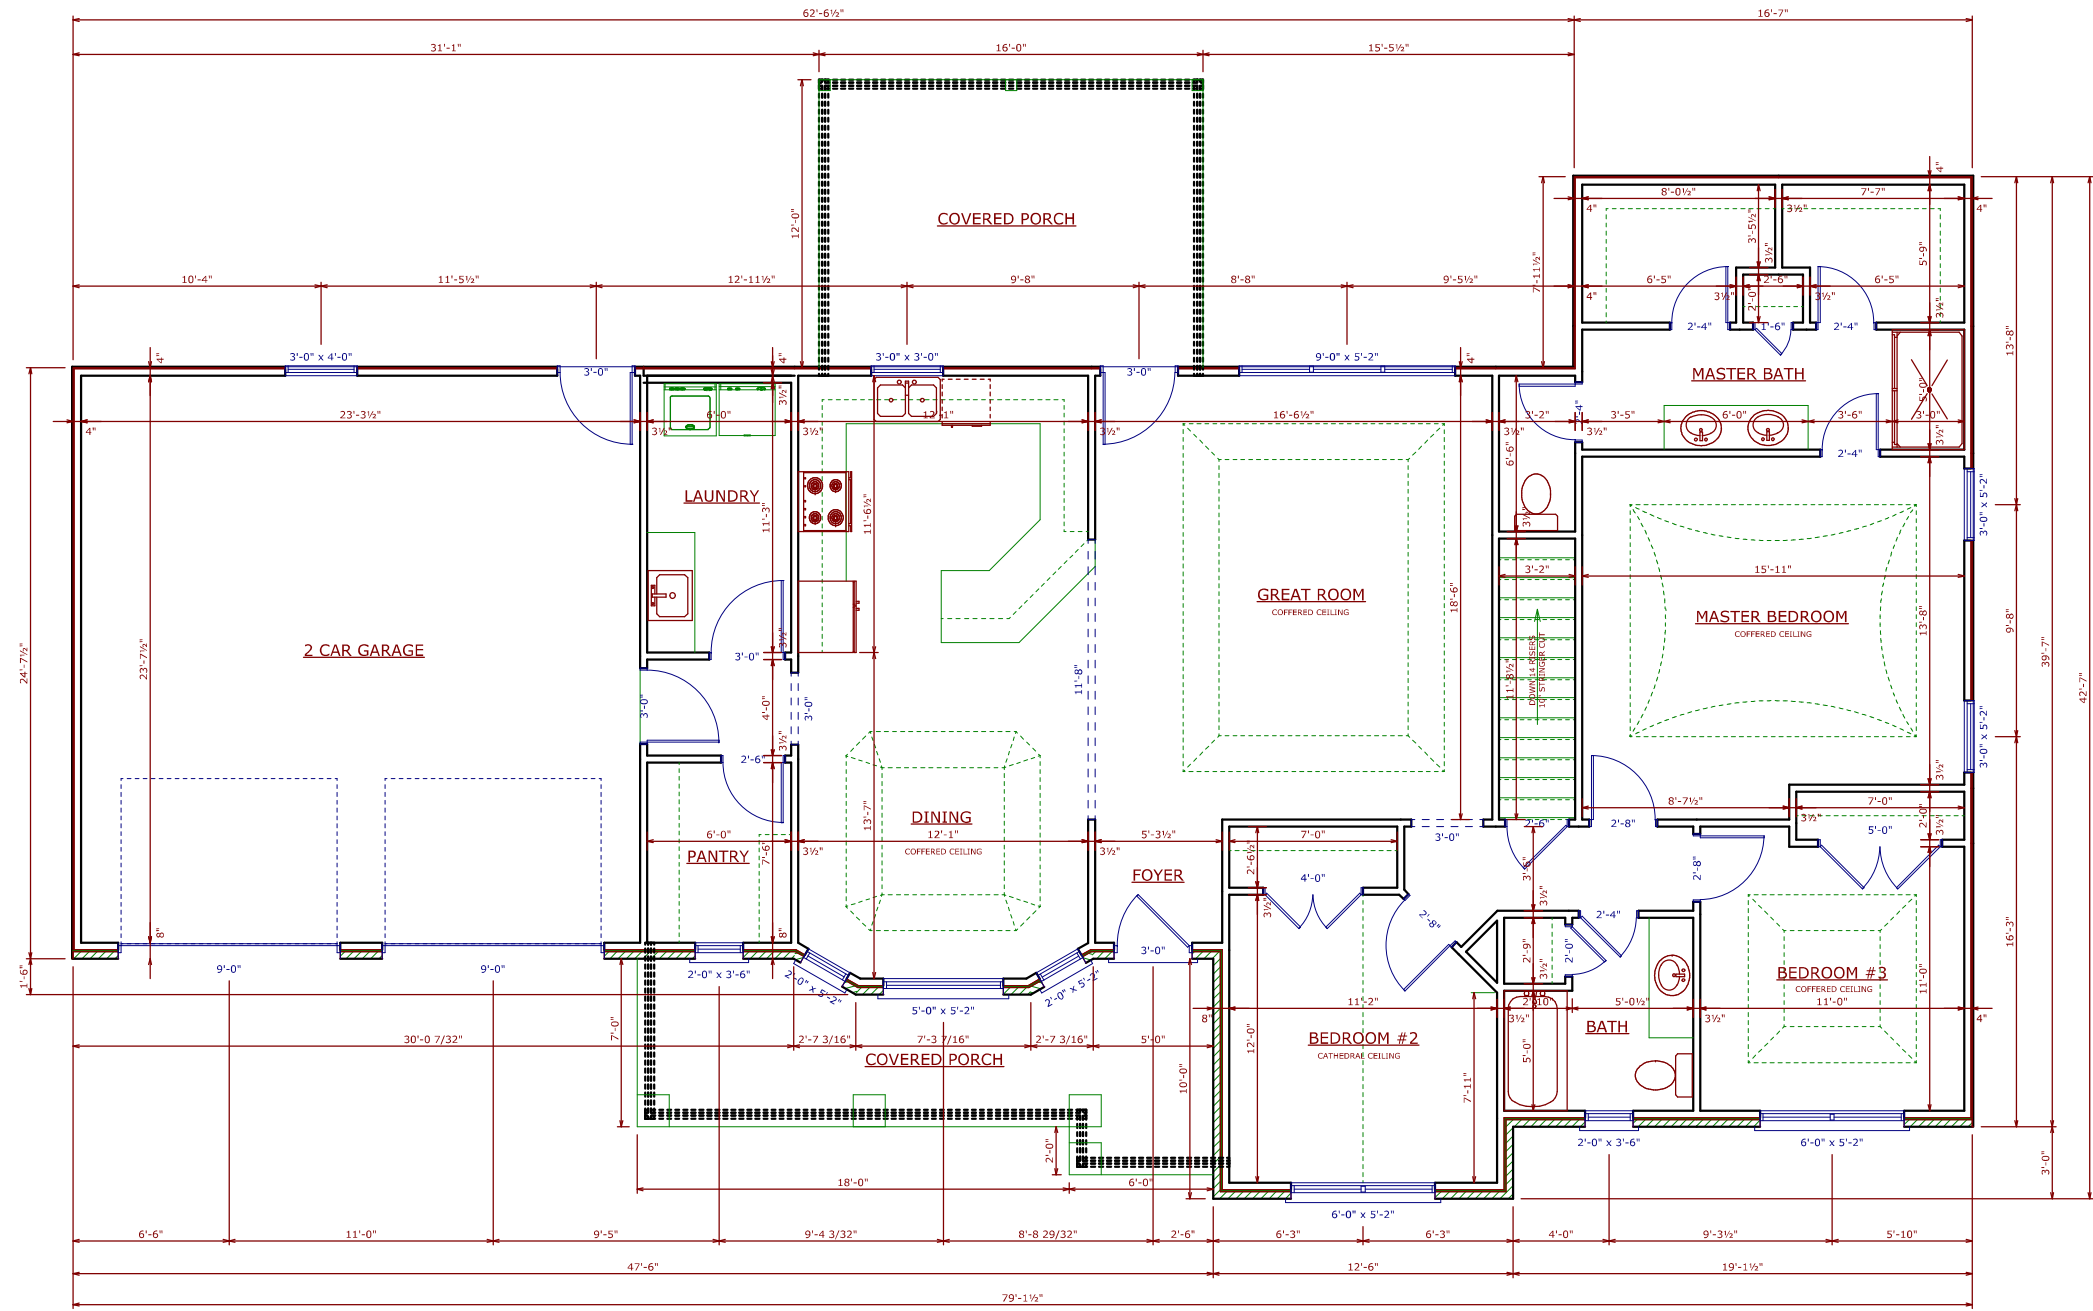

MAIN FLOOR PLAN

NOTE: 8' CEILING HEIGHT UNLESS NOTED

DATE	June 09, 2016
PAGE	2 OF 3

SCALE 1/4" = 1'-0"	1,772 FINISHED SQ. FT. MAIN FLOOR
1,772 TOTAL FINISHED SQ. FT.	

MAIN FLOOR PLAN	JIM LAGE - TRENTON LOT 47
DRAWN BY MITCHELL PLOCHBERGER	

MEEK'S
THE BUILDER'S CHOICE
1750 SOUTHRIDGE DRIVE
JEFFERSON CITY, MO 65109
BUSINESS 573-636-8165
FAX 573-636-3850

WHILE EVERY ATTEMPT HAS BEEN MADE IN CREATING THIS SET OF PLANS TO AVOID MISTAKES, THE DESIGNER CANNOT GUARANTEE AGAINST HUMAN ERROR. THE CONTRACTOR MUST VERIFY AND CHECK ALL DIMENSIONS AND OTHER DETAILS RELATED TO THE PLANS AND BE RESPONSIBLE FOR THEM.

THE CONTRACTOR SHALL BE RESPONSIBLE FOR HAVING ALL STRUCTURAL STEEL ELEMENTS SIZED ACCORDING TO LOCAL CODES.

