





FRONT ELEVATION

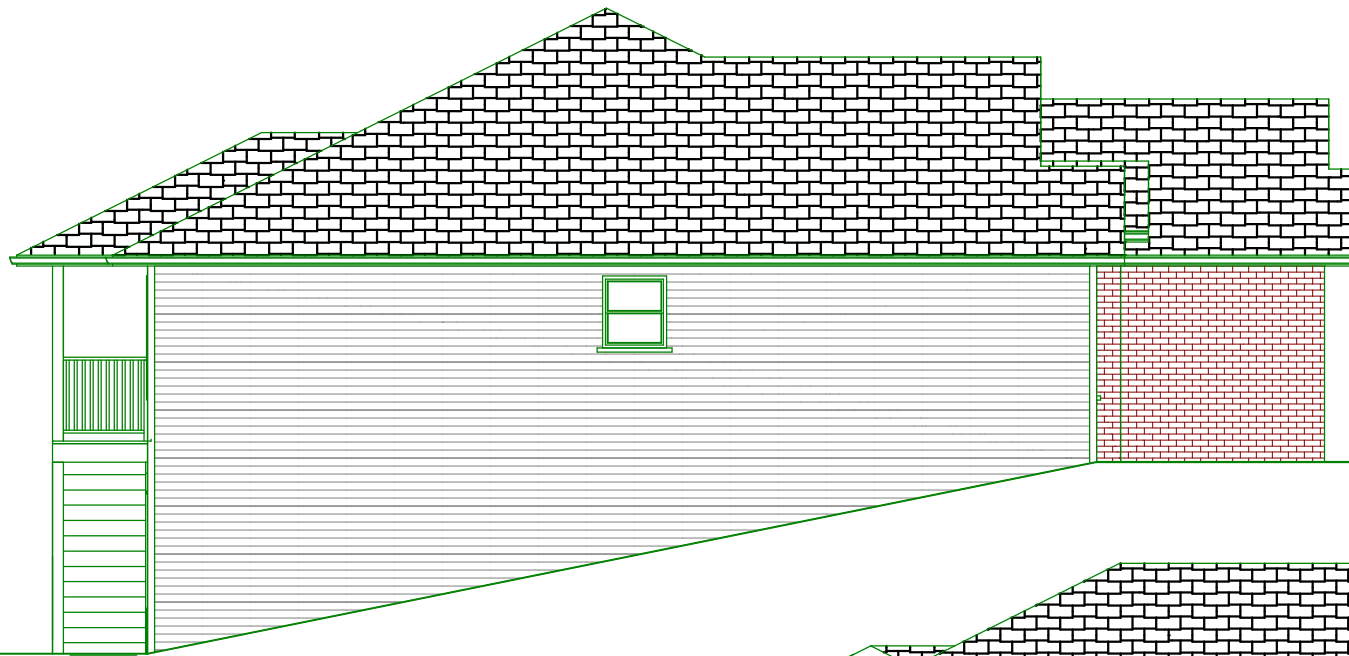

LEFT ELEVATION



RIGHT ELEVATION

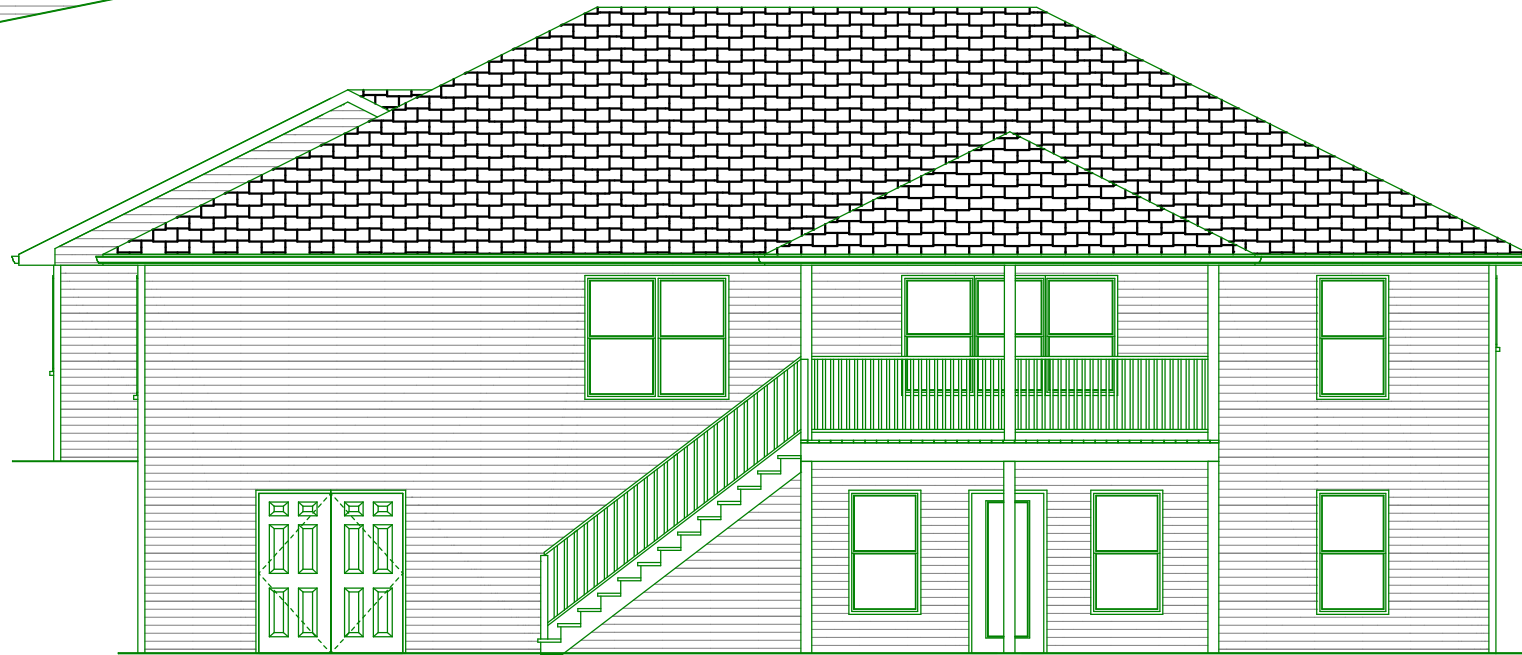

REAR ELEVATION

DATE May 10, 2016	PAGE 3 OF 3
----------------------	----------------

SCALE 1/4" = 1'-0"	1,770 TOTAL FINISHED SQ. FT.
--------------------	------------------------------


ELEVATIONS	JIM LAGE - TRENTON LOT 34
	DRAWN BY RYAN THOMAS

**MEEK'S**  
THE BUILDER'S CHOICE

1750 SOUTHRIDGE DRIVE  
JEFFERSON CITY, MO 65109  
BUSINESS 573-636-8165  
FAX 573-636-3850

WHILE EVERY ATTEMPT HAS BEEN MADE IN CREATING THIS SET OF PLANS TO AVOID MISTAKES, THE DESIGNER CANNOT GUARANTEE AGAINST HUMAN ERROR. THE CONTRACTOR MUST VERIFY AND CHECK ALL DIMENSIONS AND OTHER DETAILS RELATED TO THE PLANS AND BE RESPONSIBLE FOR THEM.

THE CONTRACTOR SHALL BE RESPONSIBLE FOR HAVING ALL STRUCTURAL STEEL ELEMENTS SIZED ACCORDING TO LOCAL CODES.

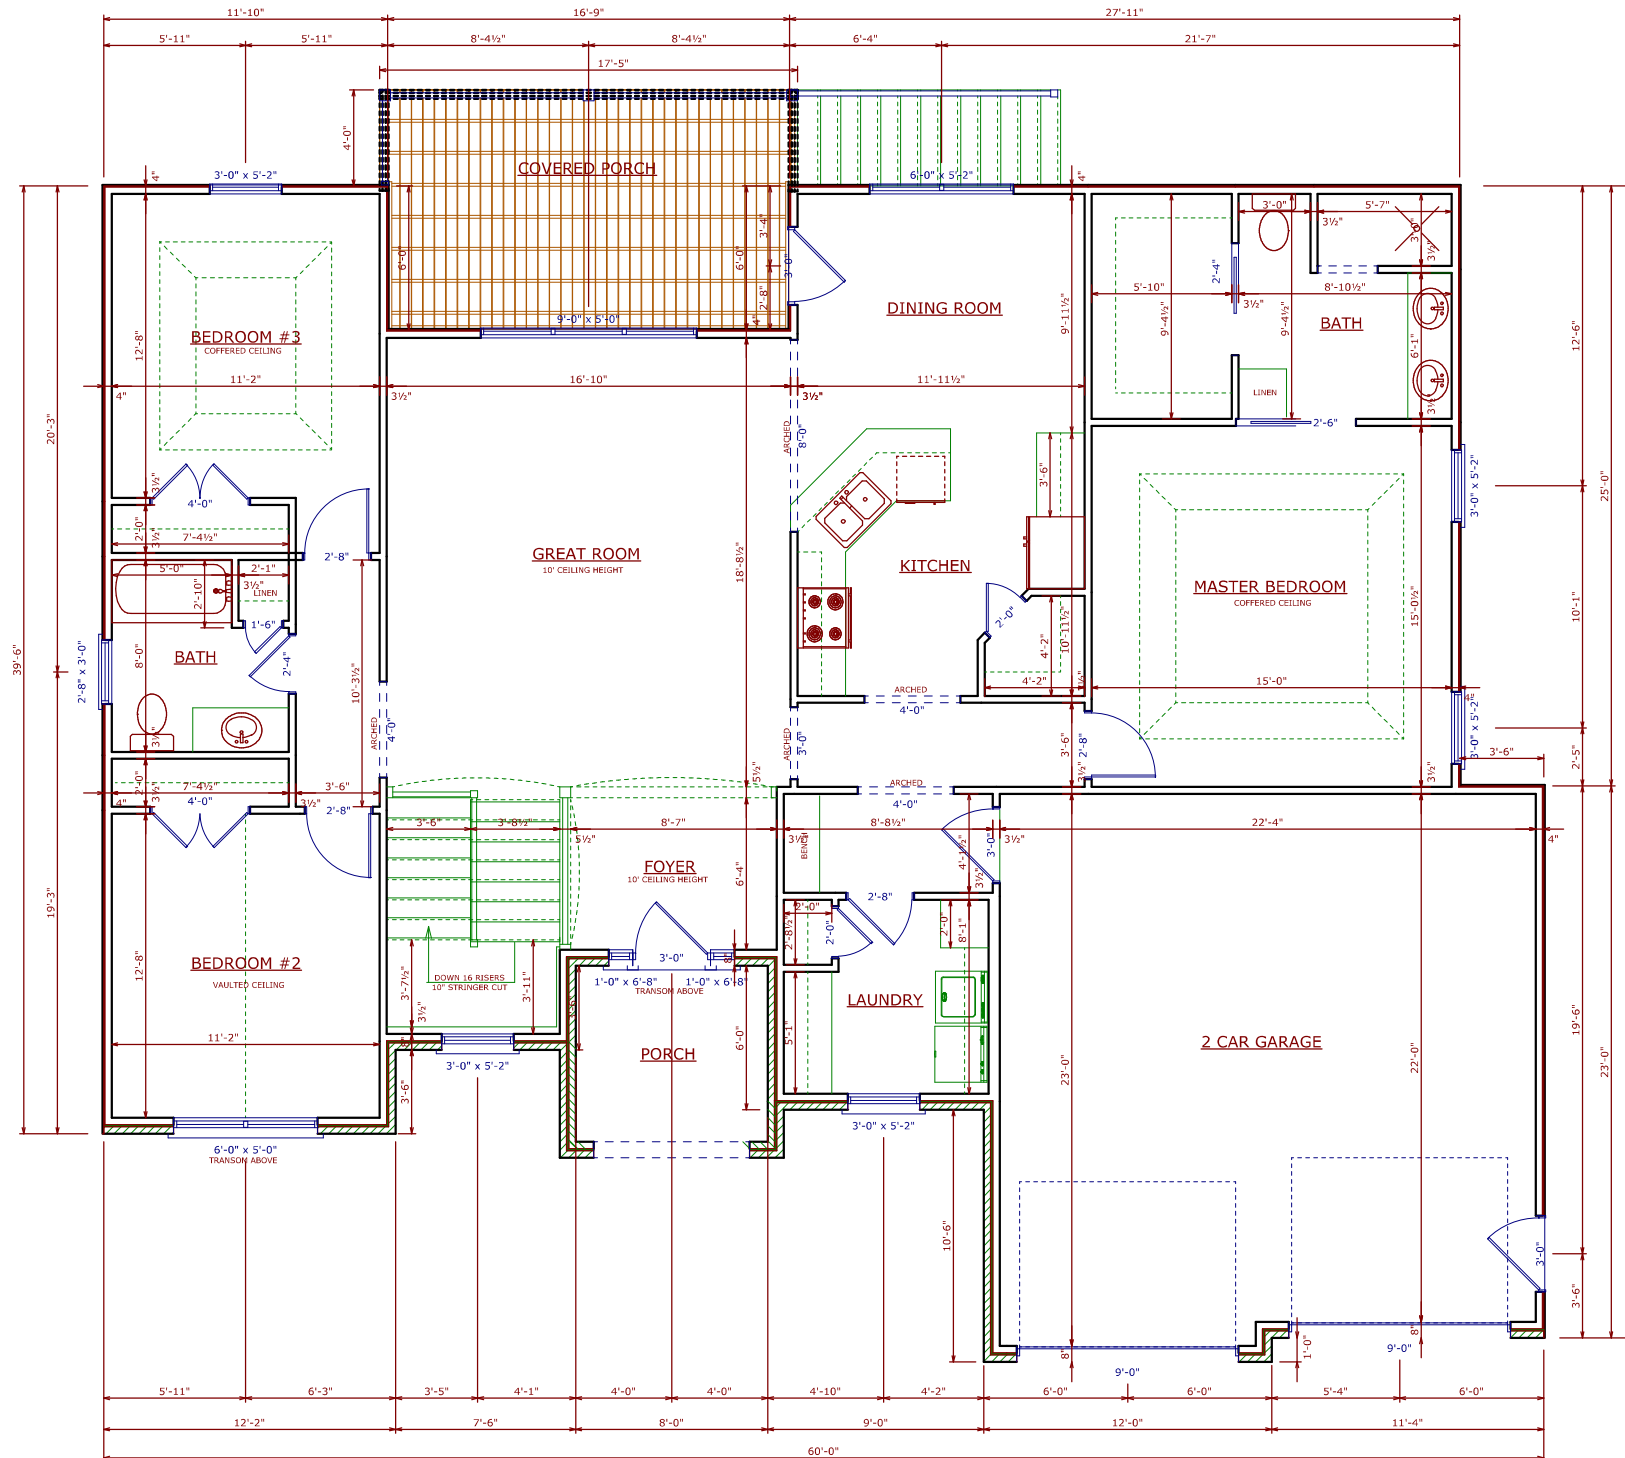

**MAIN FLOOR PLAN**

NOTE: 8' WALL HEIGHT UNLESS NOTED

DATE May 10, 2016	PAGE 2 OF 4
----------------------	----------------


SCALE 1/4" = 1'-0"	1,770 TOTAL FINISHED SQ. FT.
--------------------	------------------------------

MAIN FLOOR PLAN	JIM LAGE - TRENTON LOT 34
DRAWN BY RYAN THOMAS	

**MEEK'S**  
THE BUILDER'S CHOICE  
1750 SOUTHRIDGE DRIVE  
JEFFERSON CITY, MO 65109  
BUSINESS 573-636-8165  
FAX 573-636-3850

WHILE EVERY ATTEMPT HAS BEEN MADE IN CREATING THIS SET OF PLANS TO AVOID MISTAKES, THE DESIGNER CANNOT GUARANTEE AGAINST HUMAN ERROR. THE CONTRACTOR MUST VERIFY AND CHECK ALL DIMENSIONS AND OTHER DETAILS RELATED TO THE PLANS AND BE RESPONSIBLE FOR THEM.

THE CONTRACTOR SHALL BE RESPONSIBLE FOR HAVING ALL STRUCTURAL STEEL ELEMENTS SIZED ACCORDING TO LOCAL CODES.

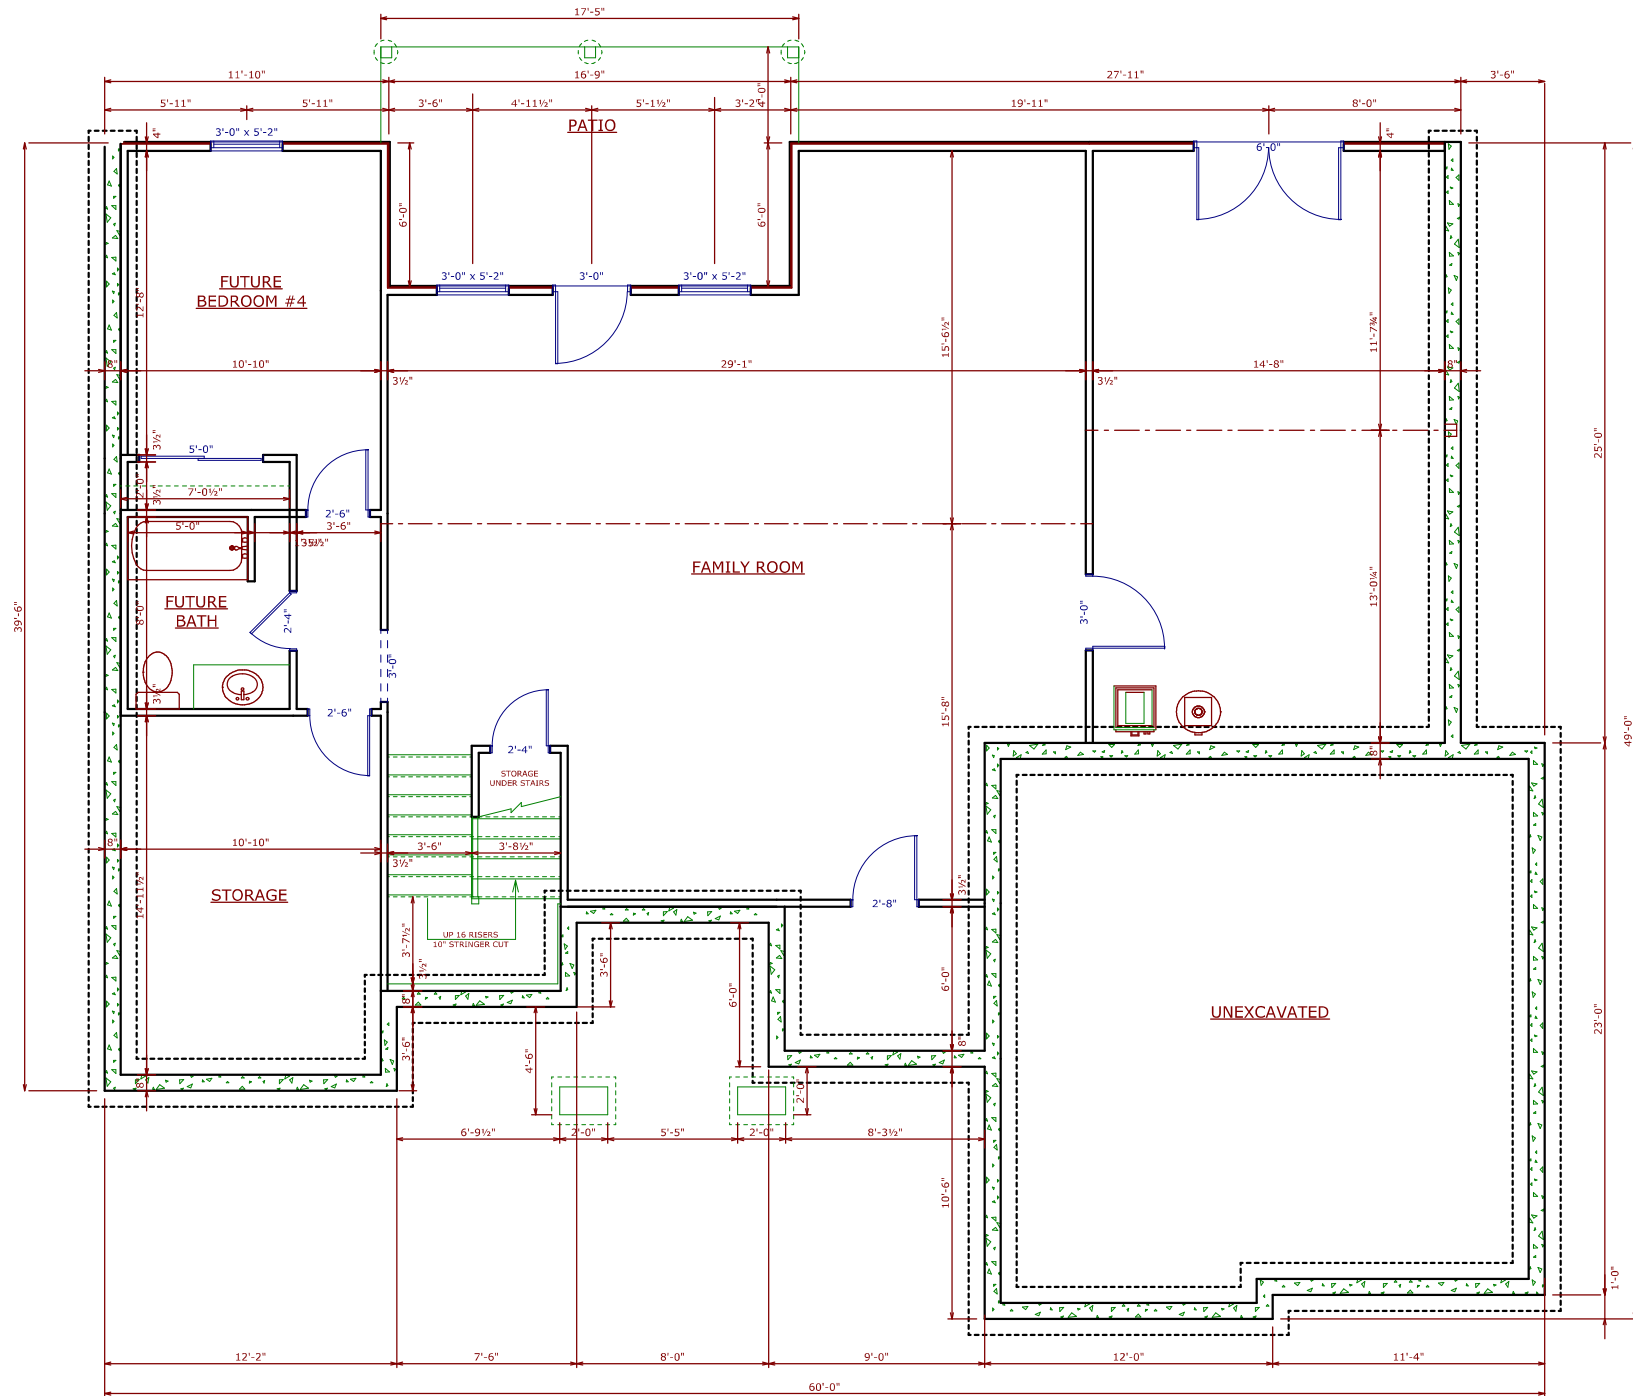

**BASEMENT PLAN**

NOTE: 8' WALL HEIGHT UNLESS NOTED

WHILE EVERY ATTEMPT HAS BEEN MADE IN CREATING THIS SET OF PLANS TO AVOID MISTAKES, THE DESIGNER CANNOT GUARANTEE AGAINST HUMAN ERROR. THE CONTRACTOR MUST VERIFY AND CHECK ALL DIMENSIONS AND OTHER DETAILS RELATED TO THE PLANS AND BE RESPONSIBLE FOR THEM.

THE CONTRACTOR SHALL BE RESPONSIBLE FOR HAVING ALL STRUCTURAL STEEL ELEMENTS SIZED ACCORDING TO LOCAL CODES.

DATE May 10, 2016	SCALE 1/4" = 1'-0"	BASEMENT FLOOR PLAN
PAGE 1 OF 3	1,770 TOTAL FINISHED SQ. FT.	JIM LAGE - TRENTON LOT 34
		DRAWN BY RYAN THOMAS

**MEEK'S**  
THE BUILDER'S CHOICE  
1750 SOUTHRIDGE DRIVE  
JEFFERSON CITY, MO 65109  
BUSINESS 573-636-8165  
FAX 573-636-3850