



FRONT ELEVATION



RIGHT ELEVATION



LEFT ELEVATION



REAR ELEVATION

DATE
June 21, 2016

PAGE
4 OF 4

SCALE 1/4" = 1'-0"

XXXX TOTAL FINISHED SQ. FT.

ELEVATIONS

JIM LAGE - TRENTON LOT 38


DRAWN BY RYAN THOMAS

MEEK'S
THE BUILDER'S CHOICE

1750 SOUTHRIDGE DRIVE
JEFFERSON CITY, MO 65109
BUSINESS 573-636-8165
FAX 573-636-3850

WHILE EVERY ATTEMPT HAS BEEN MADE IN CREATING THIS SET OF PLANS TO AVOID MISTAKES, THE DESIGNER CANNOT GUARANTEE AGAINST HUMAN ERROR. THE CONTRACTOR MUST VERIFY AND CHECK ALL DIMENSIONS AND OTHER DETAILS RELATED TO THE PLANS AND BE RESPONSIBLE FOR THEM.

THE CONTRACTOR SHALL BE RESPONSIBLE FOR HAVING ALL STRUCTURAL STEEL ELEMENTS SIZED ACCORDING TO LOCAL CODES.

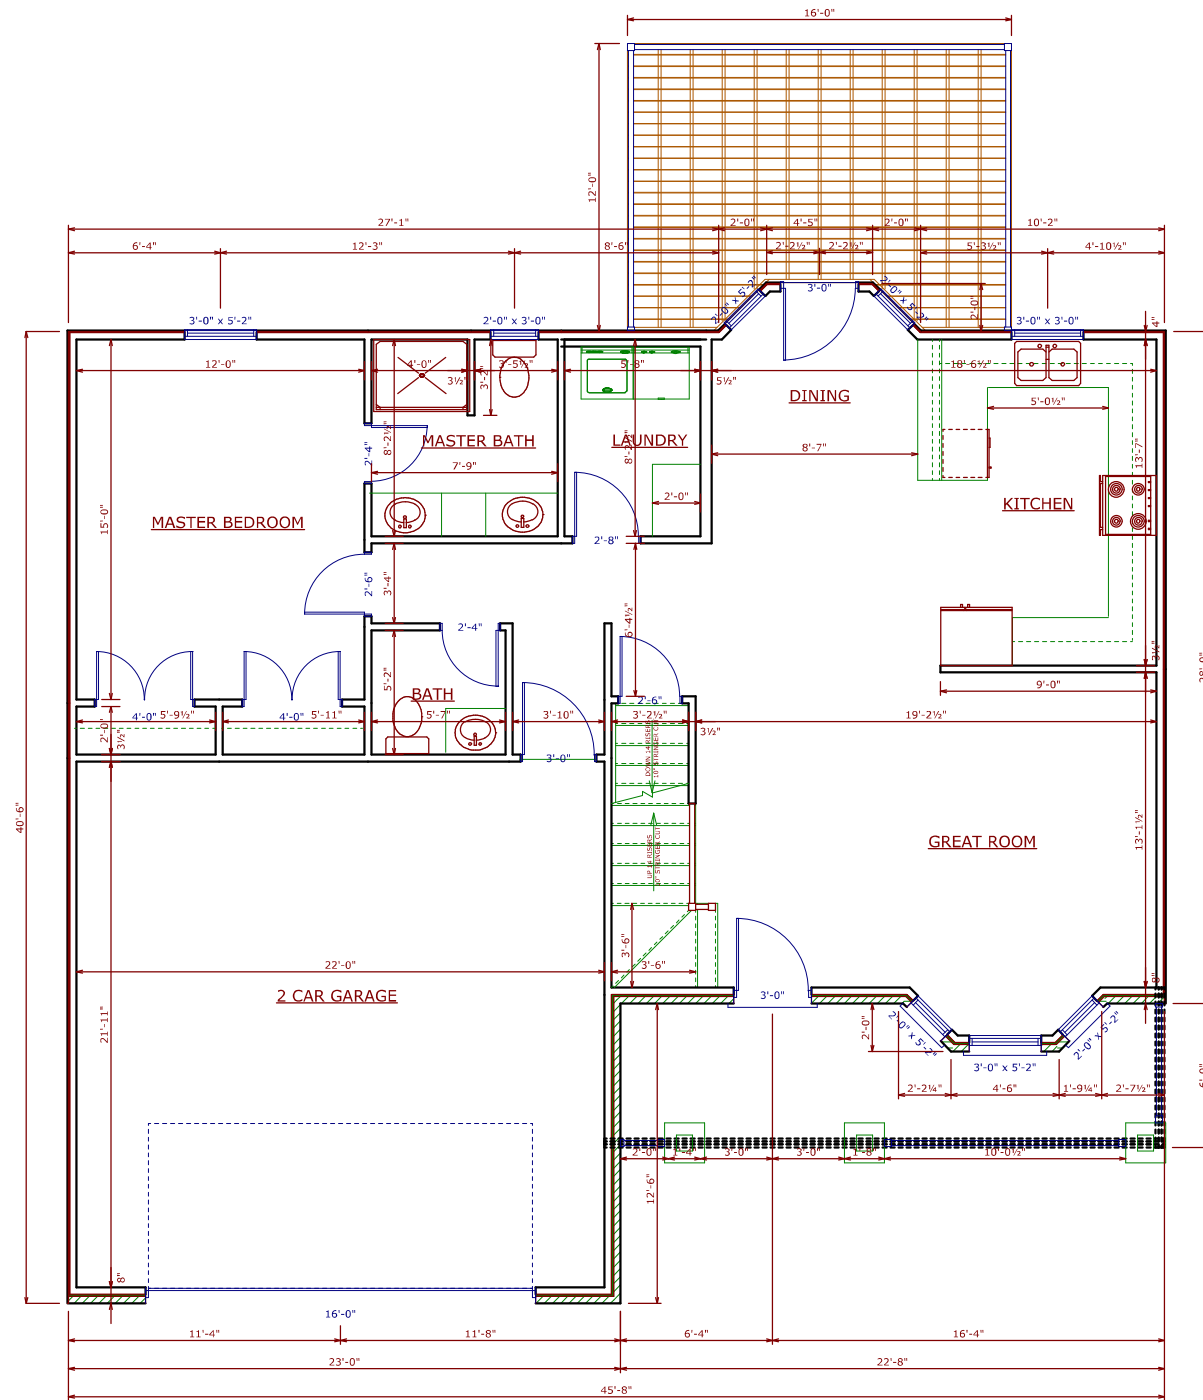

MAIN FLOOR PLAN
8' WALL HEIGHTS UNLESS NOTED

DATE	June 21, 2016
PAGE	2 OF 4


SCALE 1/4" = 1'-0"	1,079 FINISHED SQ. FT. MAIN FLOOR
2,118 TOTAL FINISHED SQ. FT.	

MAIN FLOOR PLAN	JIM LAGE - TRENTON LOT 38
DRAWN BY RYAN THOMAS	

MEEK'S
THE BUILDER'S CHOICE
1750 SOUTHRIDGE DRIVE
JEFFERSON CITY, MO 65109
BUSINESS 573-636-8165
FAX 573-636-3850

WHILE EVERY ATTEMPT HAS BEEN MADE IN CREATING THIS SET OF PLANS TO AVOID MISTAKES, THE DESIGNER CANNOT GUARANTEE AGAINST HUMAN ERROR. THE CONTRACTOR MUST VERIFY AND CHECK ALL DIMENSIONS AND OTHER DETAILS RELATED TO THE PLANS AND BE RESPONSIBLE FOR THEM.

THE CONTRACTOR SHALL BE RESPONSIBLE FOR HAVING ALL STRUCTURAL STEEL ELEMENTS SIZED ACCORDING TO LOCAL CODES.

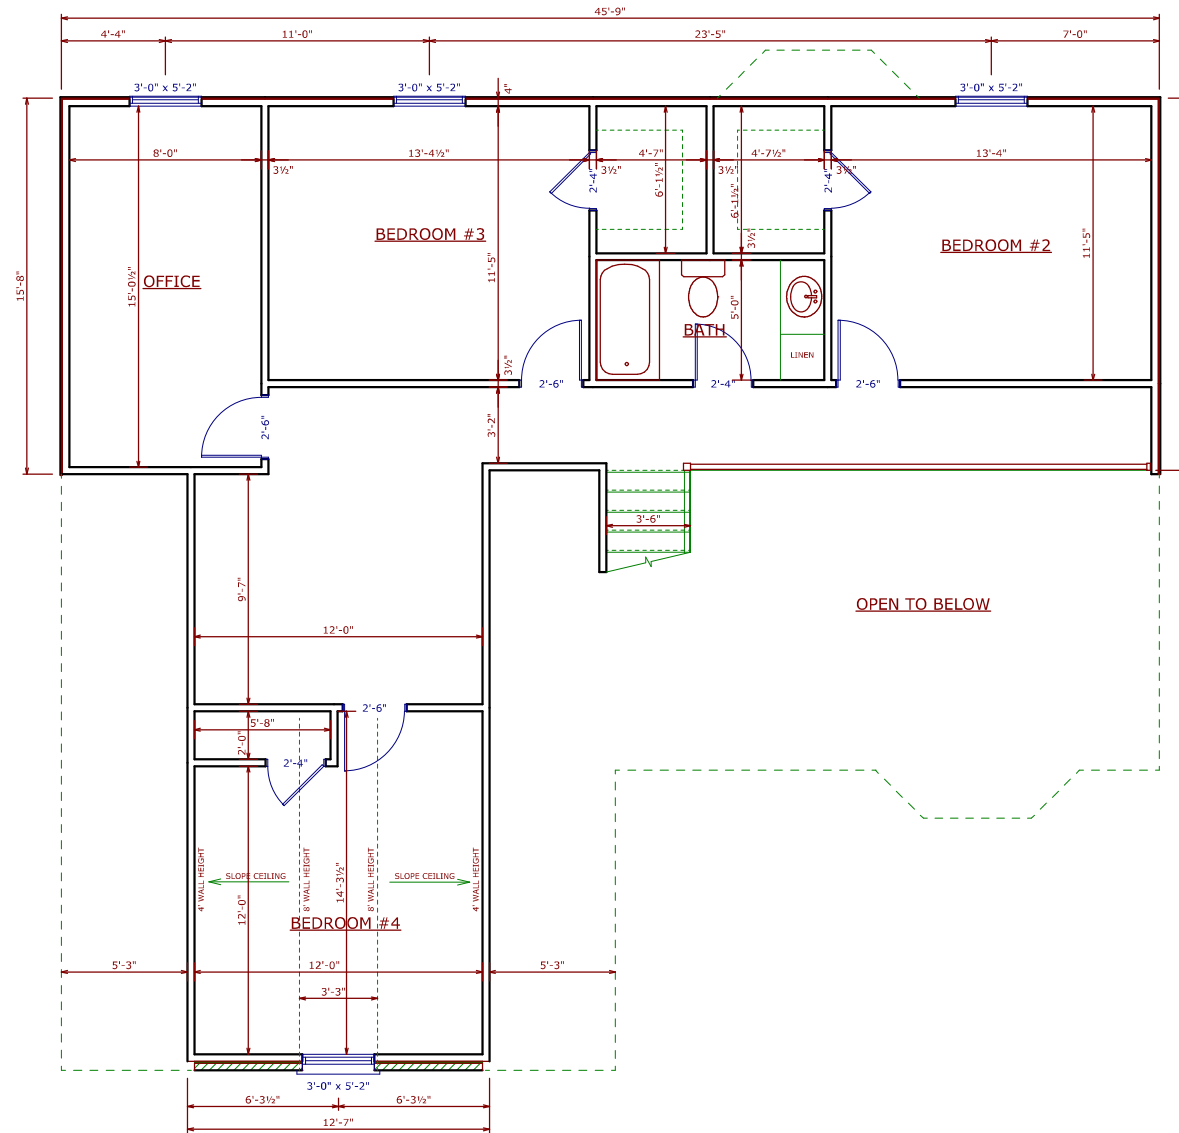

SECOND FLOOR PLAN
8' WALL HEIGHTS UNLESS NOTED


WHILE EVERY ATTEMPT HAS BEEN MADE IN CREATING THIS SET OF PLANS TO AVOID MISTAKES, THE DESIGNER CANNOT GUARANTEE AGAINST HUMAN ERROR. THE CONTRACTOR MUST VERIFY AND CHECK ALL DIMENSIONS AND OTHER DETAILS RELATED TO THE PLANS AND BE RESPONSIBLE FOR THEM.

THE CONTRACTOR SHALL BE RESPONSIBLE FOR HAVING ALL STRUCTURAL STEEL ELEMENTS SIZED ACCORDING TO LOCAL CODES.

DATE June 21, 2016	PAGE 3 OF 4
SCALE 1/4" = 1'-0"	1,039 FIN. SQ. FT. SECOND FLOOR 2,118 TOTAL FINISHED SQ. FT.
SECOND FLOOR PLAN	JIM LAGE - TRENTON LOT 38 DRAWN BY RYAN THOMAS

MEEK'S
THE BUILDER'S CHOICE

1750 SOUTHRIDGE DRIVE
JEFFERSON CITY, MO 65109
BUSINESS 573-636-8165
FAX 573-636-3850

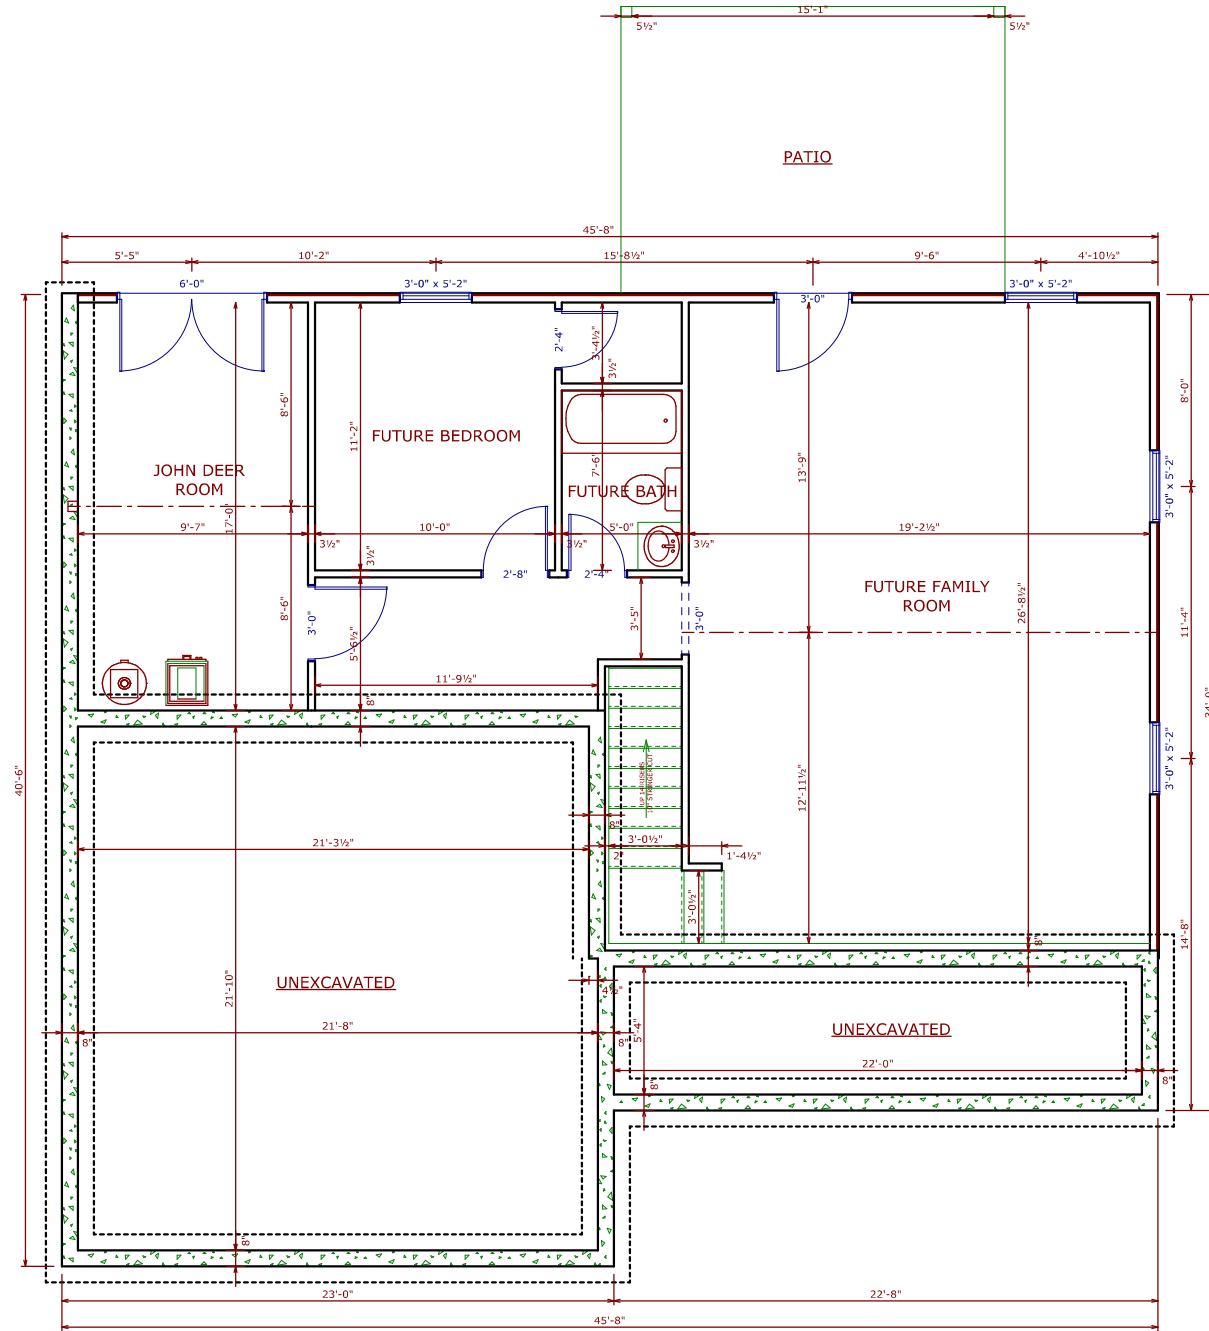

BASEMENT PLAN
8' WALL HEIGHTS UNLESS NOTED

WHILE EVERY ATTEMPT HAS BEEN MADE IN CREATING THIS SET OF PLANS TO AVOID MISTAKES, THE DESIGNER CANNOT GUARANTEE AGAINST HUMAN ERROR. THE CONTRACTOR MUST VERIFY AND CHECK ALL DIMENSIONS AND OTHER DETAILS RELATED TO THE PLANS AND BE RESPONSIBLE FOR THEM.

THE CONTRACTOR SHALL BE RESPONSIBLE FOR HAVING ALL STRUCTURAL STEEL ELEMENTS SIZED ACCORDING TO LOCAL CODES.

DATE June 21, 2016	PAGE 1 OF 4
-----------------------	----------------

SCALE 1/4" = 1'-0"	2,118 TOTAL FINISHED SQ. FT.
--------------------	------------------------------

BASEMENT FLOOR PLAN	JIM LAGE - TRENTON LOT 38
	DRAWN BY RYAN THOMAS

MEEK'S
THE BUILDER'S CHOICE
1750 SOUTHRIDGE DRIVE
JEFFERSON CITY, MO 65109
BUSINESS 573-636-8165
FAX 573-636-3850