




FRONT ELEVATION



RIGHT ELEVATION

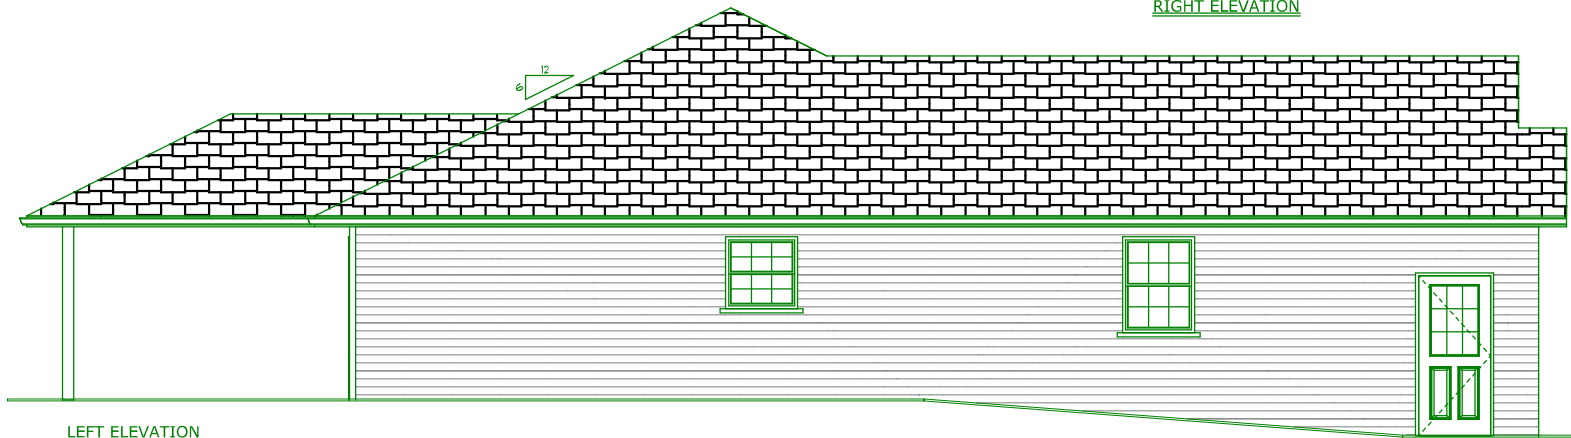

LEFT ELEVATION



REAR ELEVATION

ELEVATIONS	SCALE 1/4" = 1'-0"	DATE June 09, 2016
	JIM LAGE - TRENTON LOT 55 DRAWN BY MITCHELL PLOCHBERGER	PAGE 2 OF 3
MEEK'S <small>THE BUILDER'S CHOICE</small> 1750 SOUTHRIDGE DRIVE JEFFERSON CITY, MO 65109 BUSINESS 573-636-8165 FAX 573-636-3850		


1,725 TOTAL FINISHED SQ. FT.

WHILE EVERY ATTEMPT HAS BEEN MADE IN CREATING THIS SET OF PLANS TO AVOID MISTAKES, THE DESIGNER CANNOT GUARANTEE AGAINST HUMAN ERROR. THE CONTRACTOR MUST VERIFY AND CHECK ALL DIMENSIONS AND OTHER DETAILS RELATED TO THE PLANS AND BE RESPONSIBLE FOR THEM.

THE CONTRACTOR SHALL BE RESPONSIBLE FOR HAVING ALL STRUCTURAL STEEL ELEMENTS SIZED ACCORDING TO LOCAL CODES.



FRONT ELEVATION

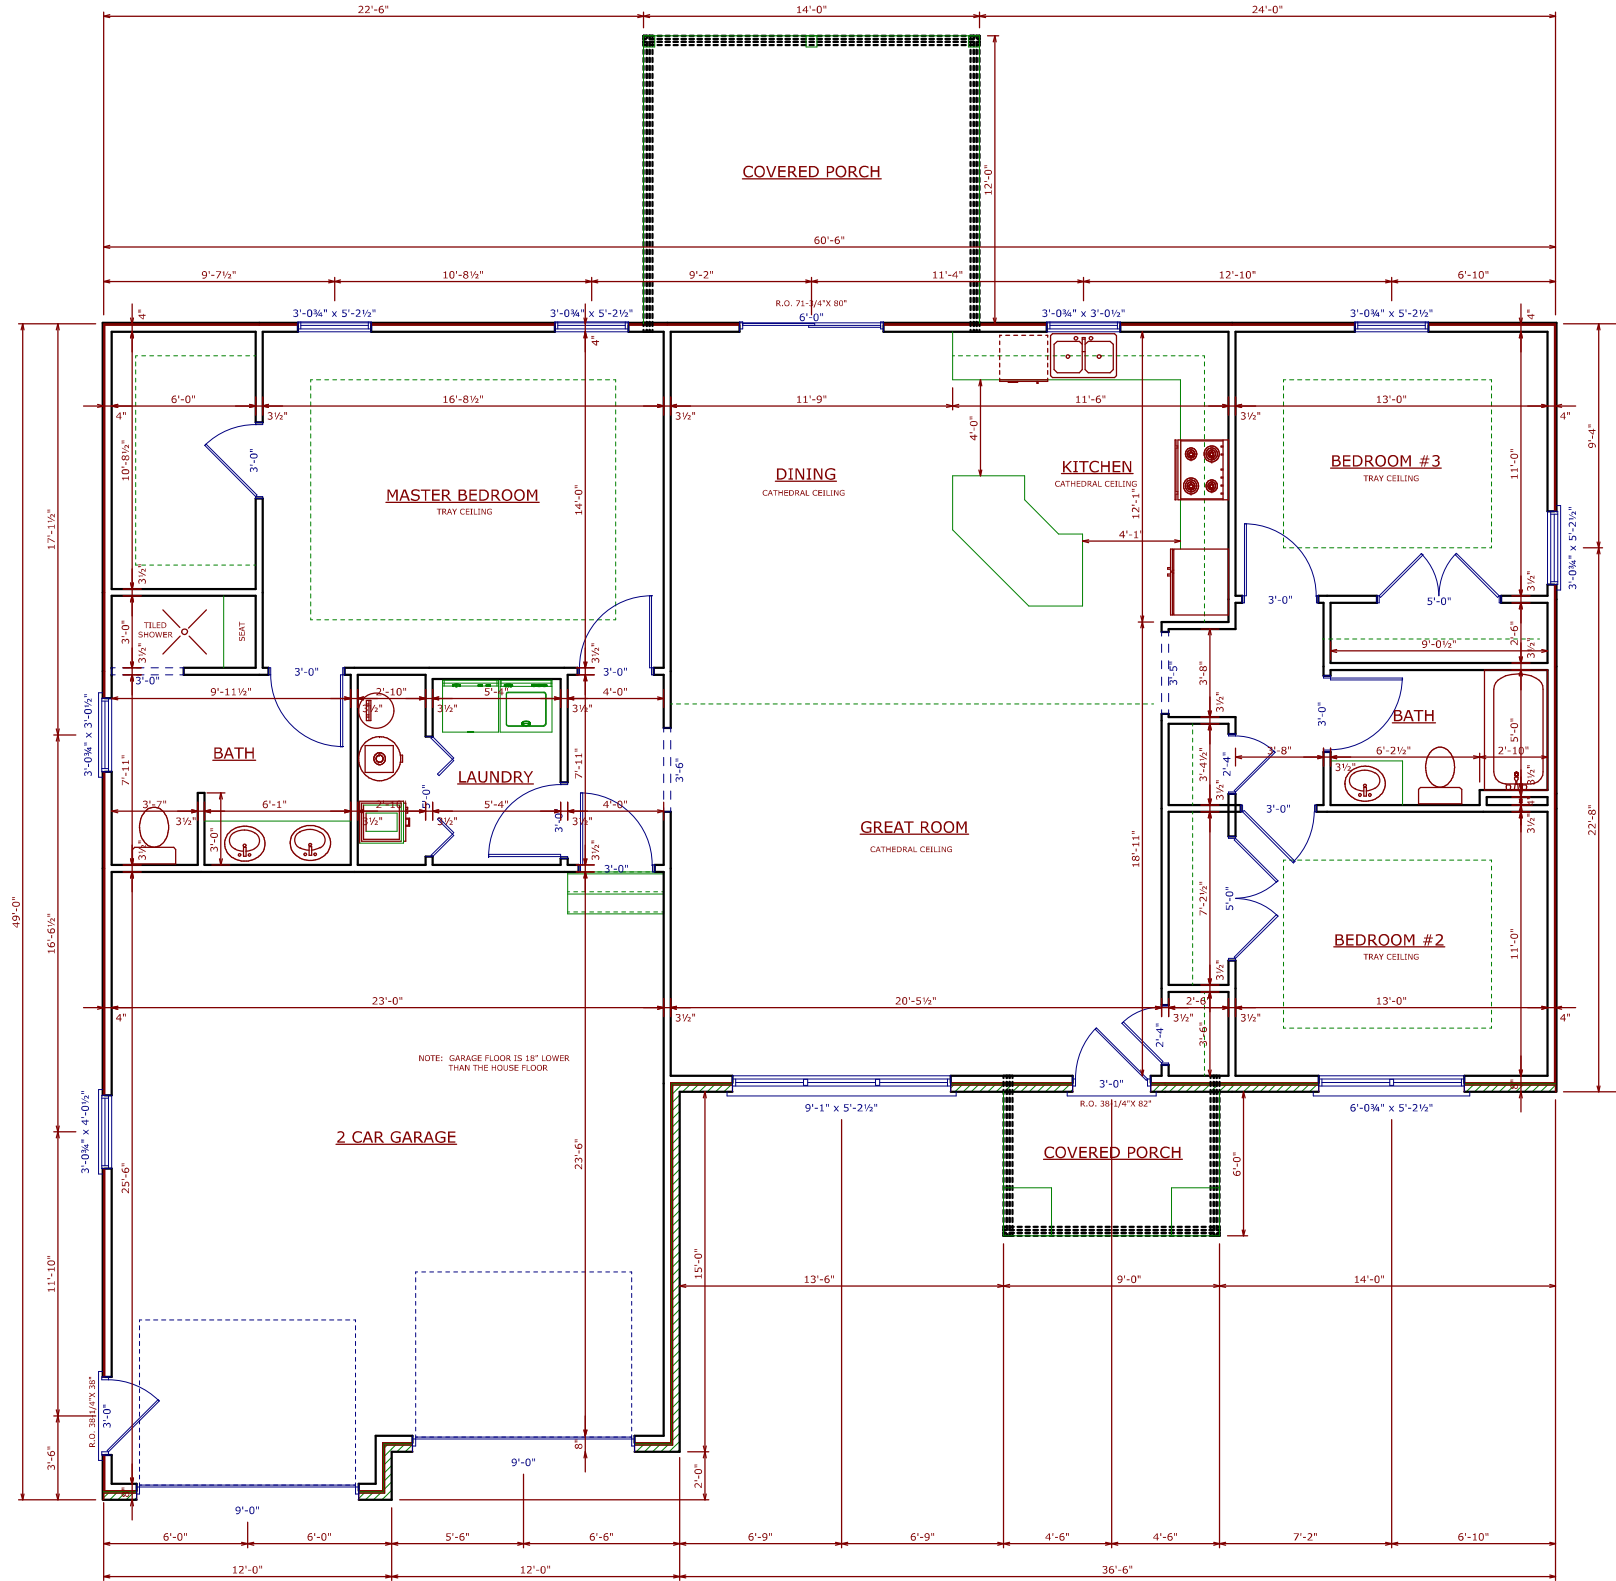

MAIN FLOOR PLAN

NOTE: 8' CEILING HEIGHT UNLESS NOTED

NOTE: GARAGE FLOOR IS 18" LOWER THAN THE HOUSE FLOOR

WHILE EVERY ATTEMPT HAS BEEN MADE IN CREATING THIS SET OF PLANS TO AVOID MISTAKES, THE DESIGNER CANNOT GUARANTEE AGAINST HUMAN ERROR. THE CONTRACTOR MUST VERIFY AND CHECK ALL DIMENSIONS AND OTHER DETAILS RELATED TO THE PLANS AND BE RESPONSIBLE FOR THEM.

THE CONTRACTOR SHALL BE RESPONSIBLE FOR HAVING ALL STRUCTURAL STEEL ELEMENTS SIZED ACCORDING TO LOCAL CODES.

DATE June 09, 2016	PAGE 1 OF 3
SCALE 1/4" = 1'-0"	1,725 TOTAL FINISHED SQ. FT.
MAIN FLOOR PLAN	JIM LAGE - TRENTON LOT 55 DRAWN BY MITCHELL PLOCHBERGER

MEEK'S
THE BUILDER'S CHOICE

1750 SOUTHRIDGE DRIVE
JEFFERSON CITY, MO 65109
BUSINESS 573-636-8165
FAX 573-636-3850