



FRONT ELEVATION



LEFT ELEVATION

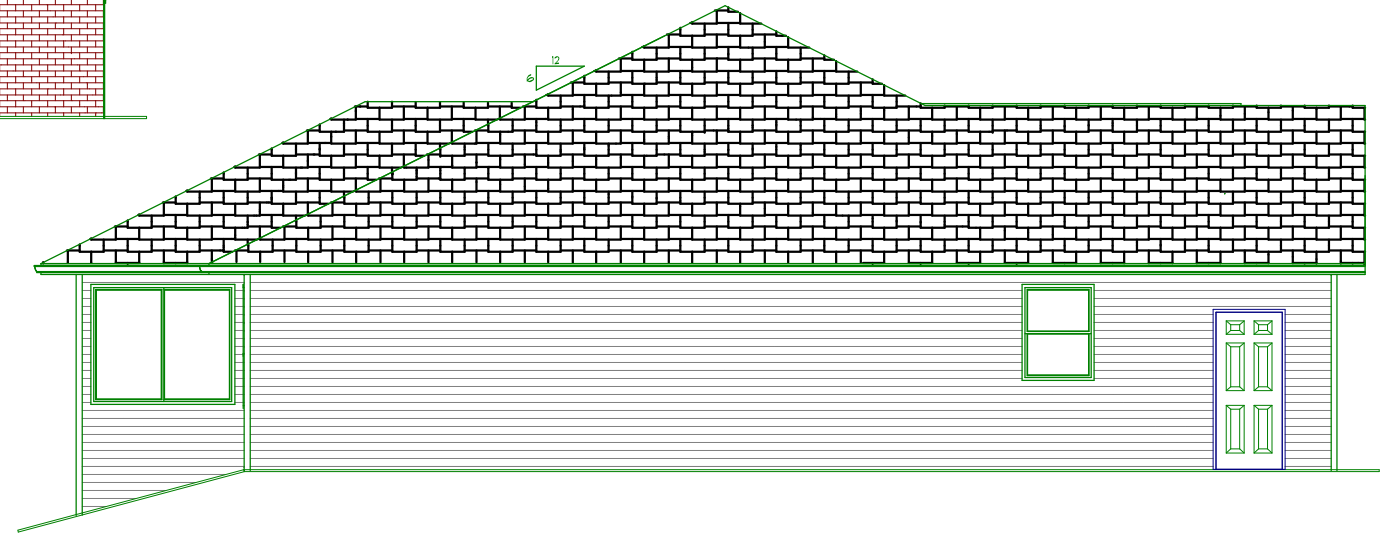

RIGHT ELEVATION

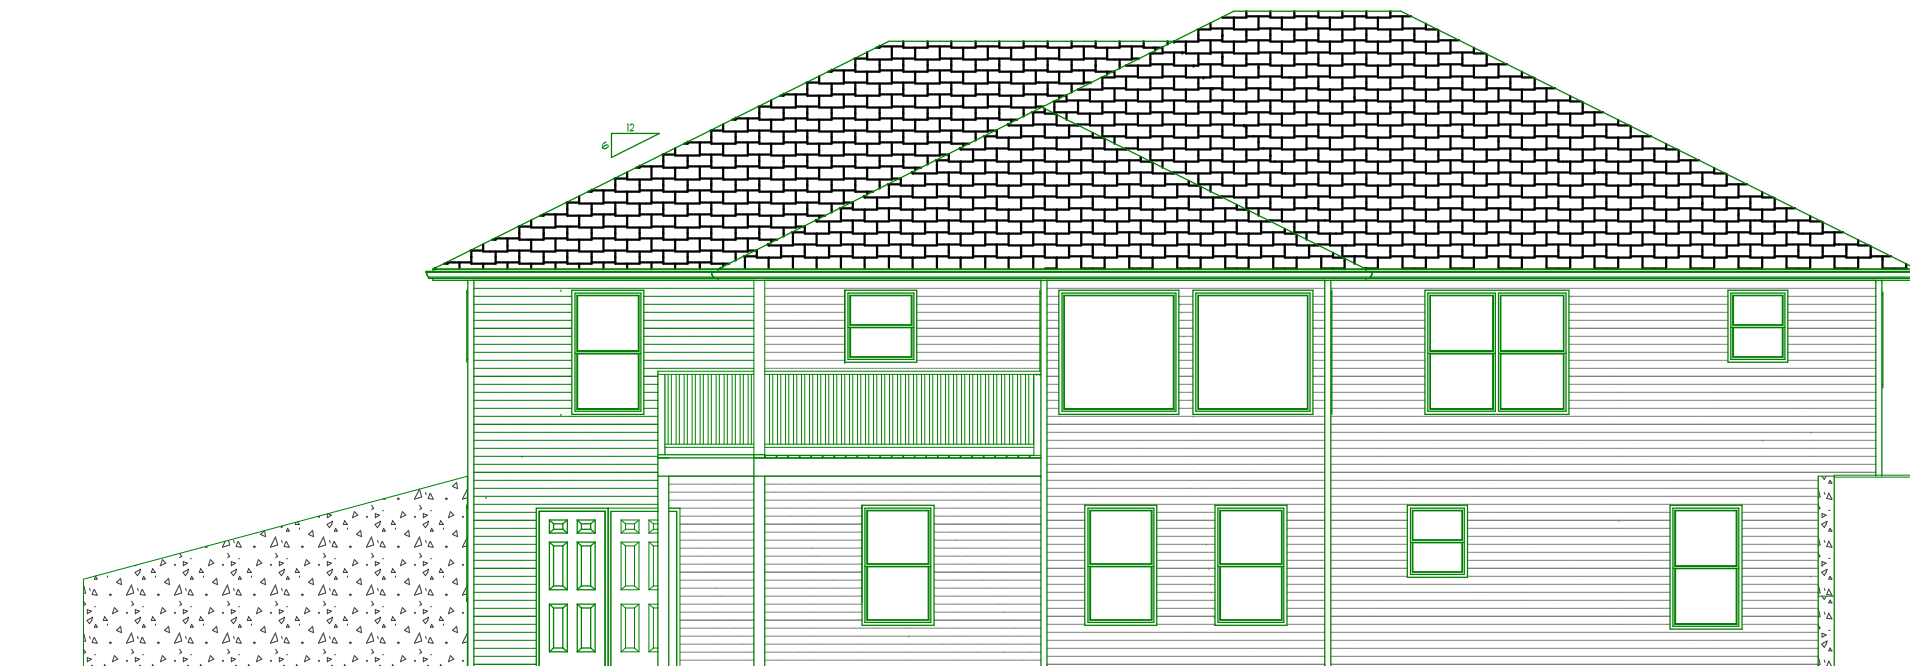


REAR ELEVATION

WHILE EVERY ATTEMPT HAS BEEN MADE IN CREATING THIS SET OF PLANS TO AVOID MISTAKES, THE DESIGNER CANNOT GUARANTEE AGAINST HUMAN ERROR. THE CONTRACTOR MUST VERIFY AND CHECK ALL DIMENSIONS AND OTHER DETAILS RELATED TO THE PLANS AND BE RESPONSIBLE FOR THEM.

THE CONTRACTOR SHALL BE RESPONSIBLE FOR HAVING ALL STRUCTURAL STEEL ELEMENTS SIZED ACCORDING TO LOCAL CODES.

<p>ELEVATIONS</p> <p>JIM LAGE - TRENTON LOT 37</p> <p>DRAWN BY MITCHELL PLOCHBERGER</p>	<p>DATE</p> <p>June 09, 2016</p>	<p>PAGE</p> <p>3 OF 3</p>
	<p>SCALE 1/4" = 1'-0"</p> <p>1,785 TOTAL FINISHED SQ. FT.</p>	
<p>MEEK'S THE BUILDER'S CHOICE</p> <p>1750 SOUTHRIDGE DRIVE JEFFERSON CITY, MO 65109 BUSINESS 573-636-8165 FAX 573-636-3850</p>		

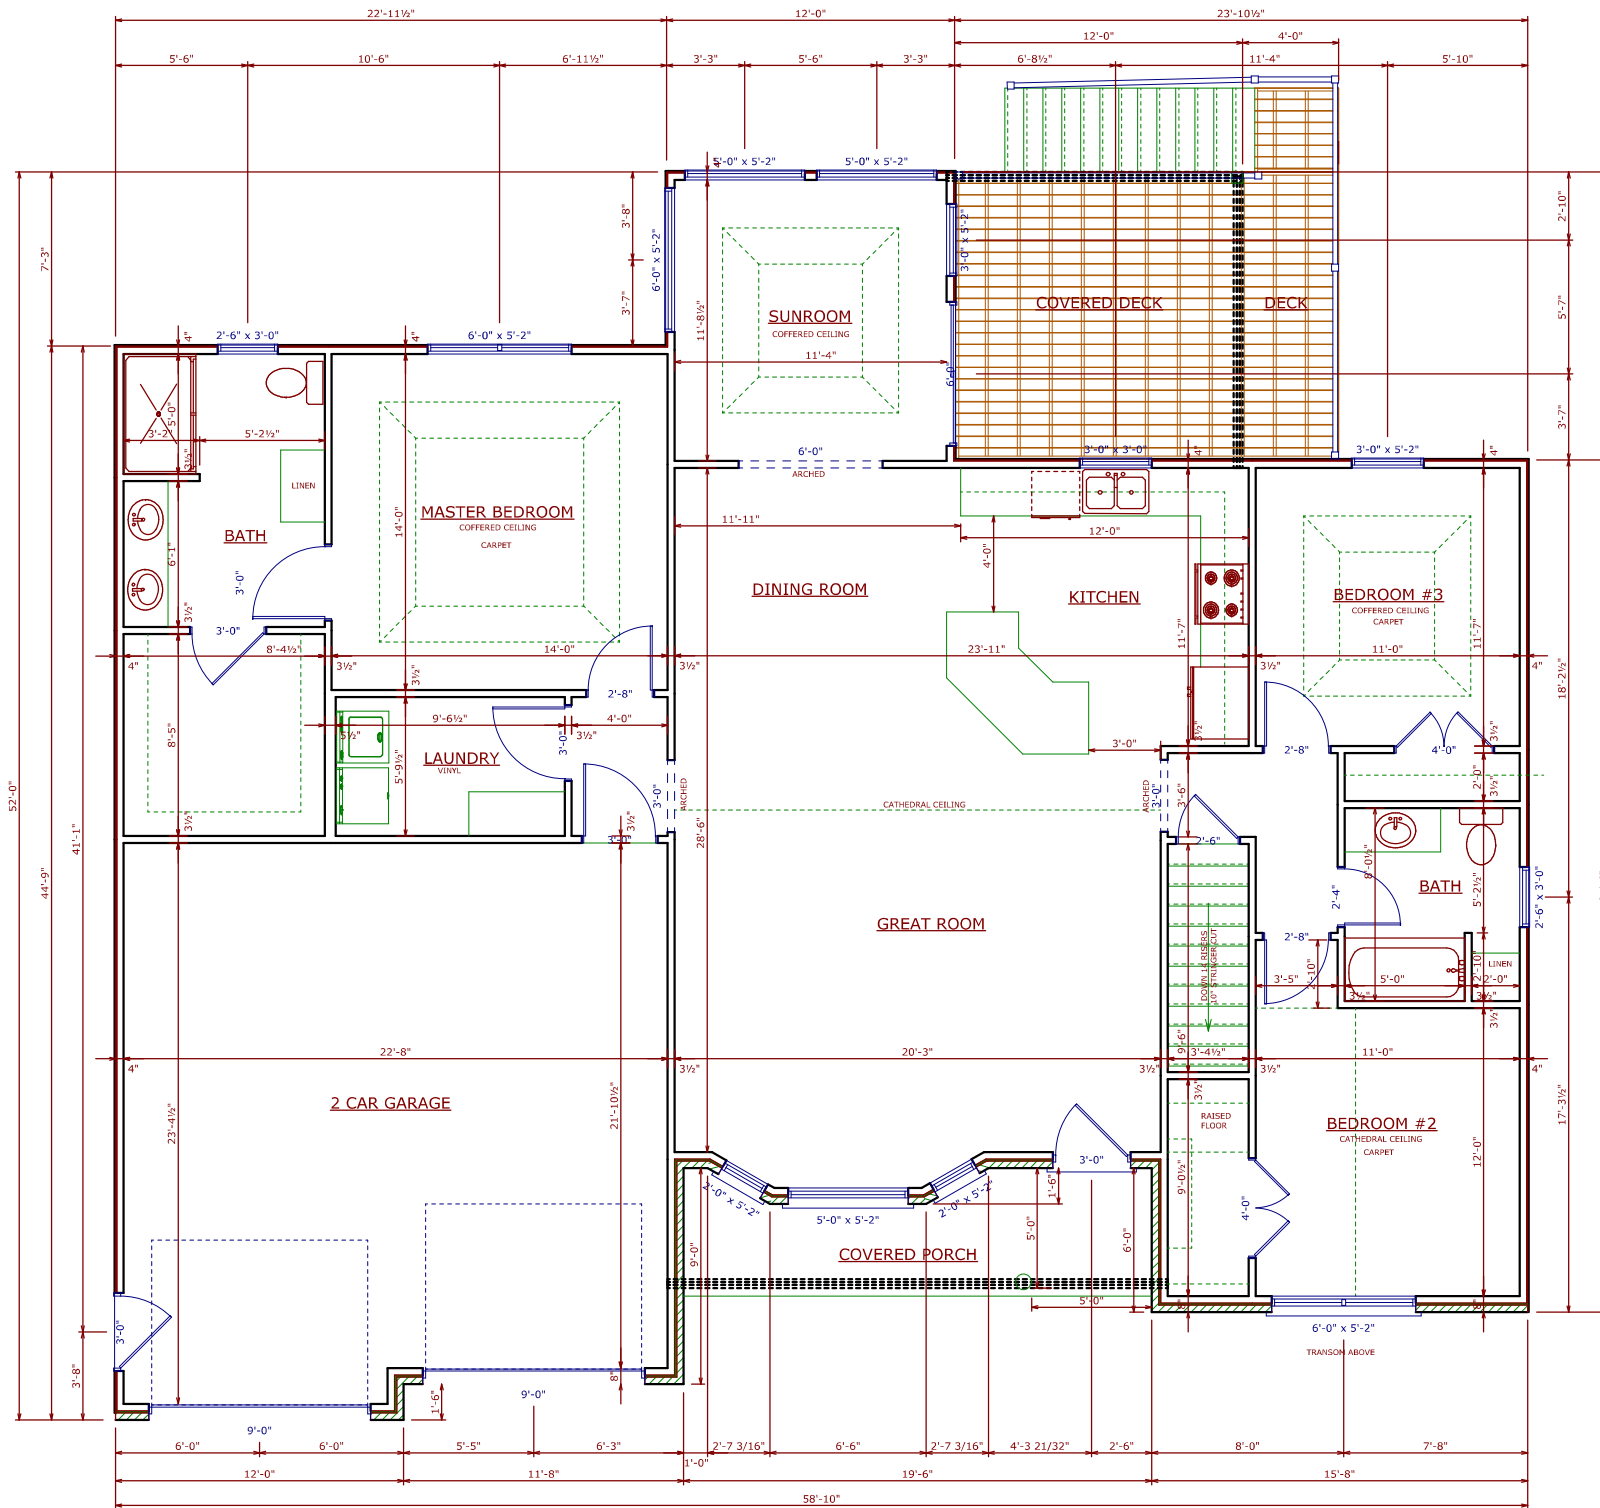

MAIN FLOOR PLAN

NOTE: 8' CEILING HEIGHT UNLESS NOTED


WHILE EVERY ATTEMPT HAS BEEN MADE IN CREATING THIS SET OF PLANS TO AVOID MISTAKES, THE DESIGNER CANNOT GUARANTEE AGAINST HUMAN ERROR. THE CONTRACTOR MUST VERIFY AND CHECK ALL DIMENSIONS AND OTHER DETAILS RELATED TO THE PLANS AND BE RESPONSIBLE FOR THEM.

THE CONTRACTOR SHALL BE RESPONSIBLE FOR HAVING ALL STRUCTURAL STEEL ELEMENTS SIZED ACCORDING TO LOCAL CODES.

DATE June 09, 2016	SCALE 1/4" = 1'-0"	PAGE 2 OF 3
MAIN FLOOR PLAN		1,785 TOTAL FINISHED SQ. FT.
JIM LAGE - TRENTON LOT 37		
DRAWN BY MITCHELL PLOCHBERGER		

MEEK'S
THE BUILDER'S CHOICE

1750 SOUTHRIDGE DRIVE
JEFFERSON CITY, MO 65109
BUSINESS 573-636-8165
FAX 573-636-3850

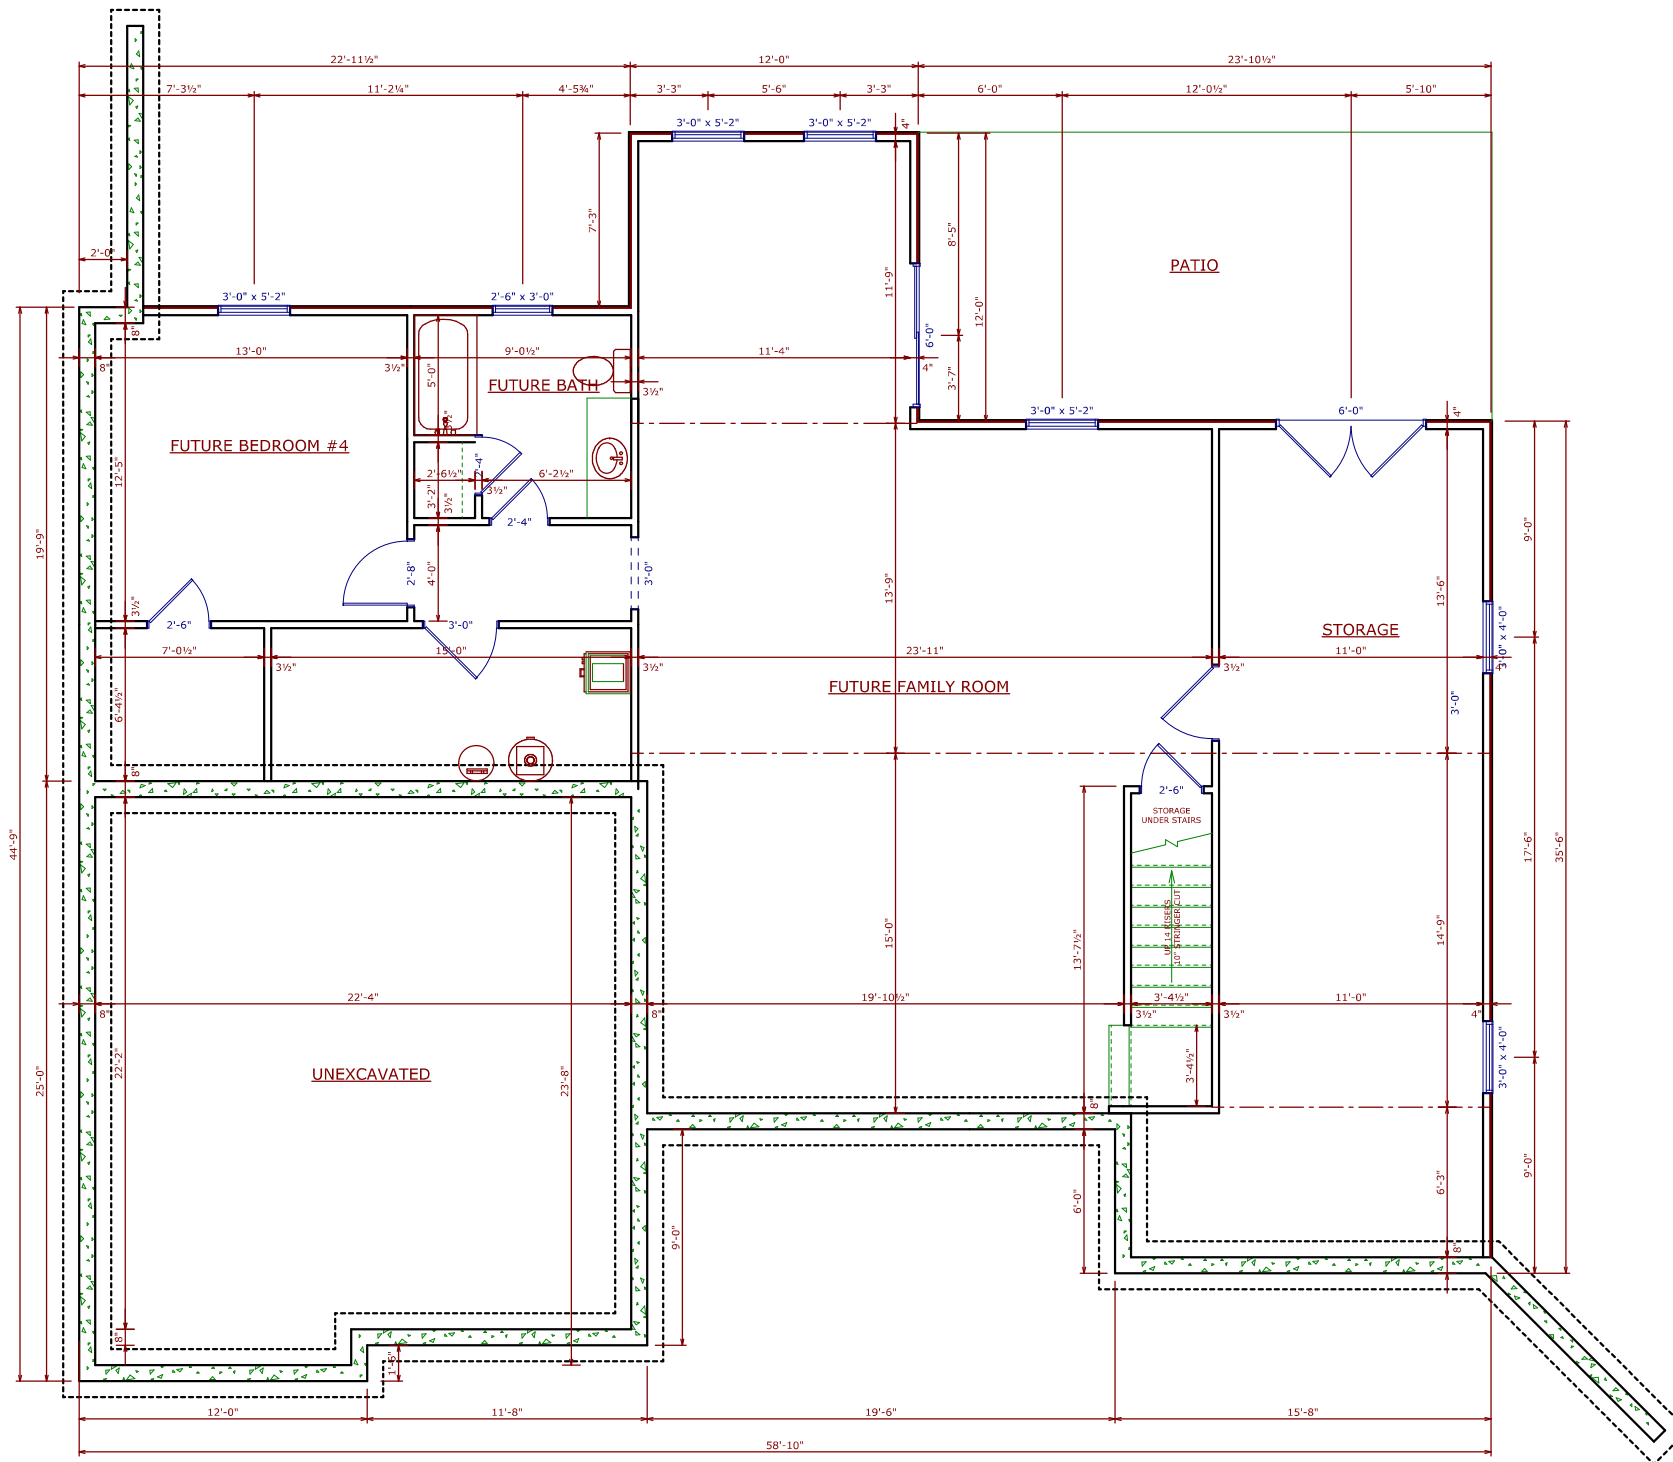

BASEMENT PLAN
NOTE: 8' WALL HEIGHT

DATE	June 09, 2016
PAGE	1 OF 3

SCALE	1/4" = 1'-0"
1,785 TOTAL FINISHED SQ. FT.	

BASEMENT FLOOR PLAN	JIM LAGE - TRENTON LOT 37
DRAWN BY MITCHELL PLOCHBERGER	

MEEK'S
THE BUILDER'S CHOICE

1750 SOUTHRIDGE DRIVE
JEFFERSON CITY, MO 65109
BUSINESS 573-636-8165
FAX 573-636-3850

WHILE EVERY ATTEMPT HAS BEEN MADE IN CREATING THIS SET OF PLANS TO AVOID MISTAKES, THE DESIGNER CANNOT GUARANTEE AGAINST HUMAN ERROR. THE CONTRACTOR MUST VERIFY AND CHECK ALL DIMENSIONS AND OTHER DETAILS RELATED TO THE PLANS AND BE RESPONSIBLE FOR THEM.

THE CONTRACTOR SHALL BE RESPONSIBLE FOR HAVING ALL STRUCTURAL STEEL ELEMENTS SIZED ACCORDING TO LOCAL CODES.