



FRONT ELEVATION

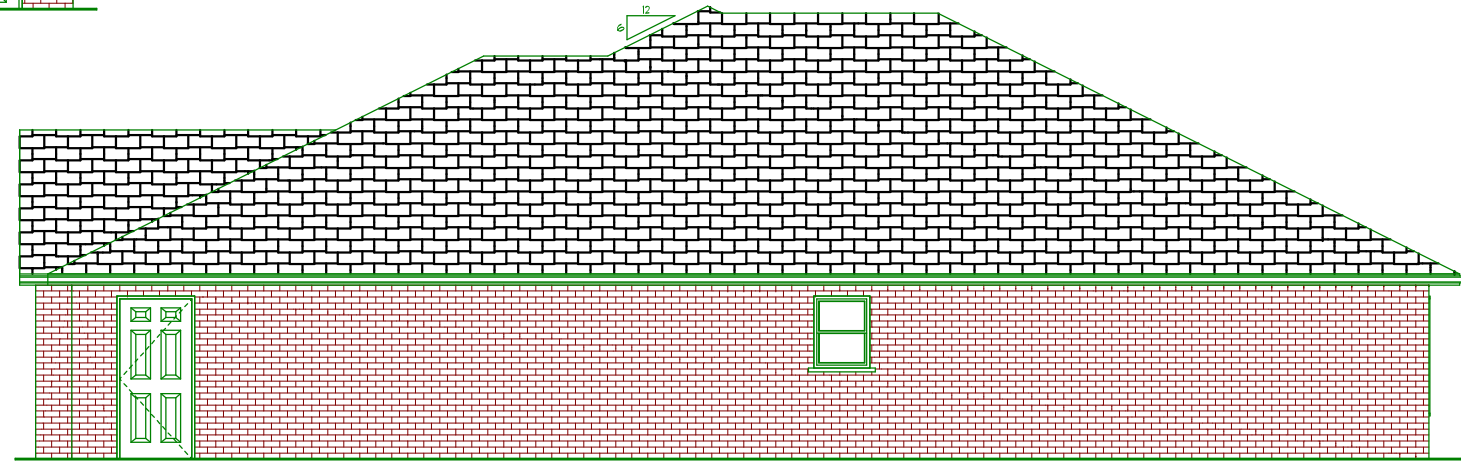

RIGHT ELEVATION

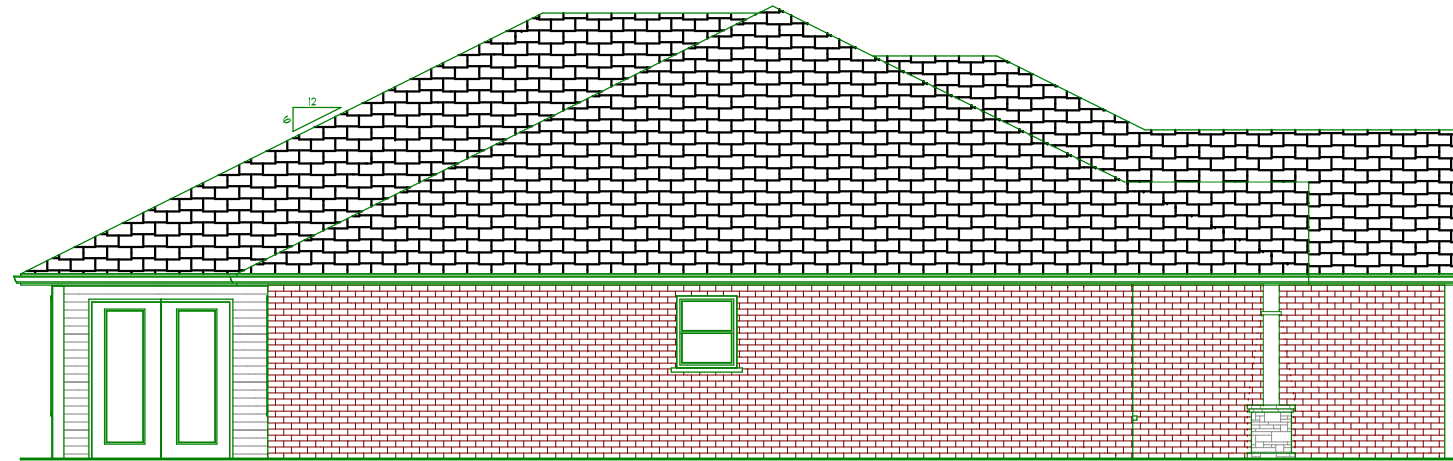

LEFT ELEVATION



REAR ELEVATION

WHILE EVERY ATTEMPT HAS BEEN MADE IN CREATING THIS SET OF PLANS TO AVOID MISTAKES, THE DESIGNER CANNOT GUARANTEE AGAINST HUMAN ERROR. THE CONTRACTOR MUST VERIFY AND CHECK ALL DIMENSIONS AND OTHER DETAILS RELATED TO THE PLANS AND BE RESPONSIBLE FOR THEM.

THE CONTRACTOR SHALL BE RESPONSIBLE FOR HAVING ALL STRUCTURAL STEEL ELEMENTS SIZED ACCORDING TO LOCAL CODES.

DATE
August 17, 2017

PAGE
2 OF 2

SCALE 1/8" = 1'

ELEVATIONS

JIM LAGE - TURTLE CREEK LOT 37

DRAWN BY RYAN THOMAS


1,720 TOTAL FINISHED SQ. FT.

MEEK'S
THE BUILDER'S CHOICE

1750 SOUTHRIDGE DRIVE
JEFFERSON CITY, MO 65109
BUSINESS 573-636-8165
FAX 573-636-3850

WHILE EVERY ATTEMPT HAS BEEN MADE IN CREATING THIS SET OF PLANS TO AVOID MISTAKES, THE DESIGNER CANNOT GUARANTEE AGAINST HUMAN ERROR. THE CONTRACTOR MUST VERIFY AND CHECK ALL DIMENSIONS AND OTHER DETAILS RELATED TO THE PLANS AND BE RESPONSIBLE FOR THEM.

THE CONTRACTOR SHALL BE RESPONSIBLE FOR HAVING ALL STRUCTURAL STEEL ELEMENTS SIZED ACCORDING TO LOCAL CODES.

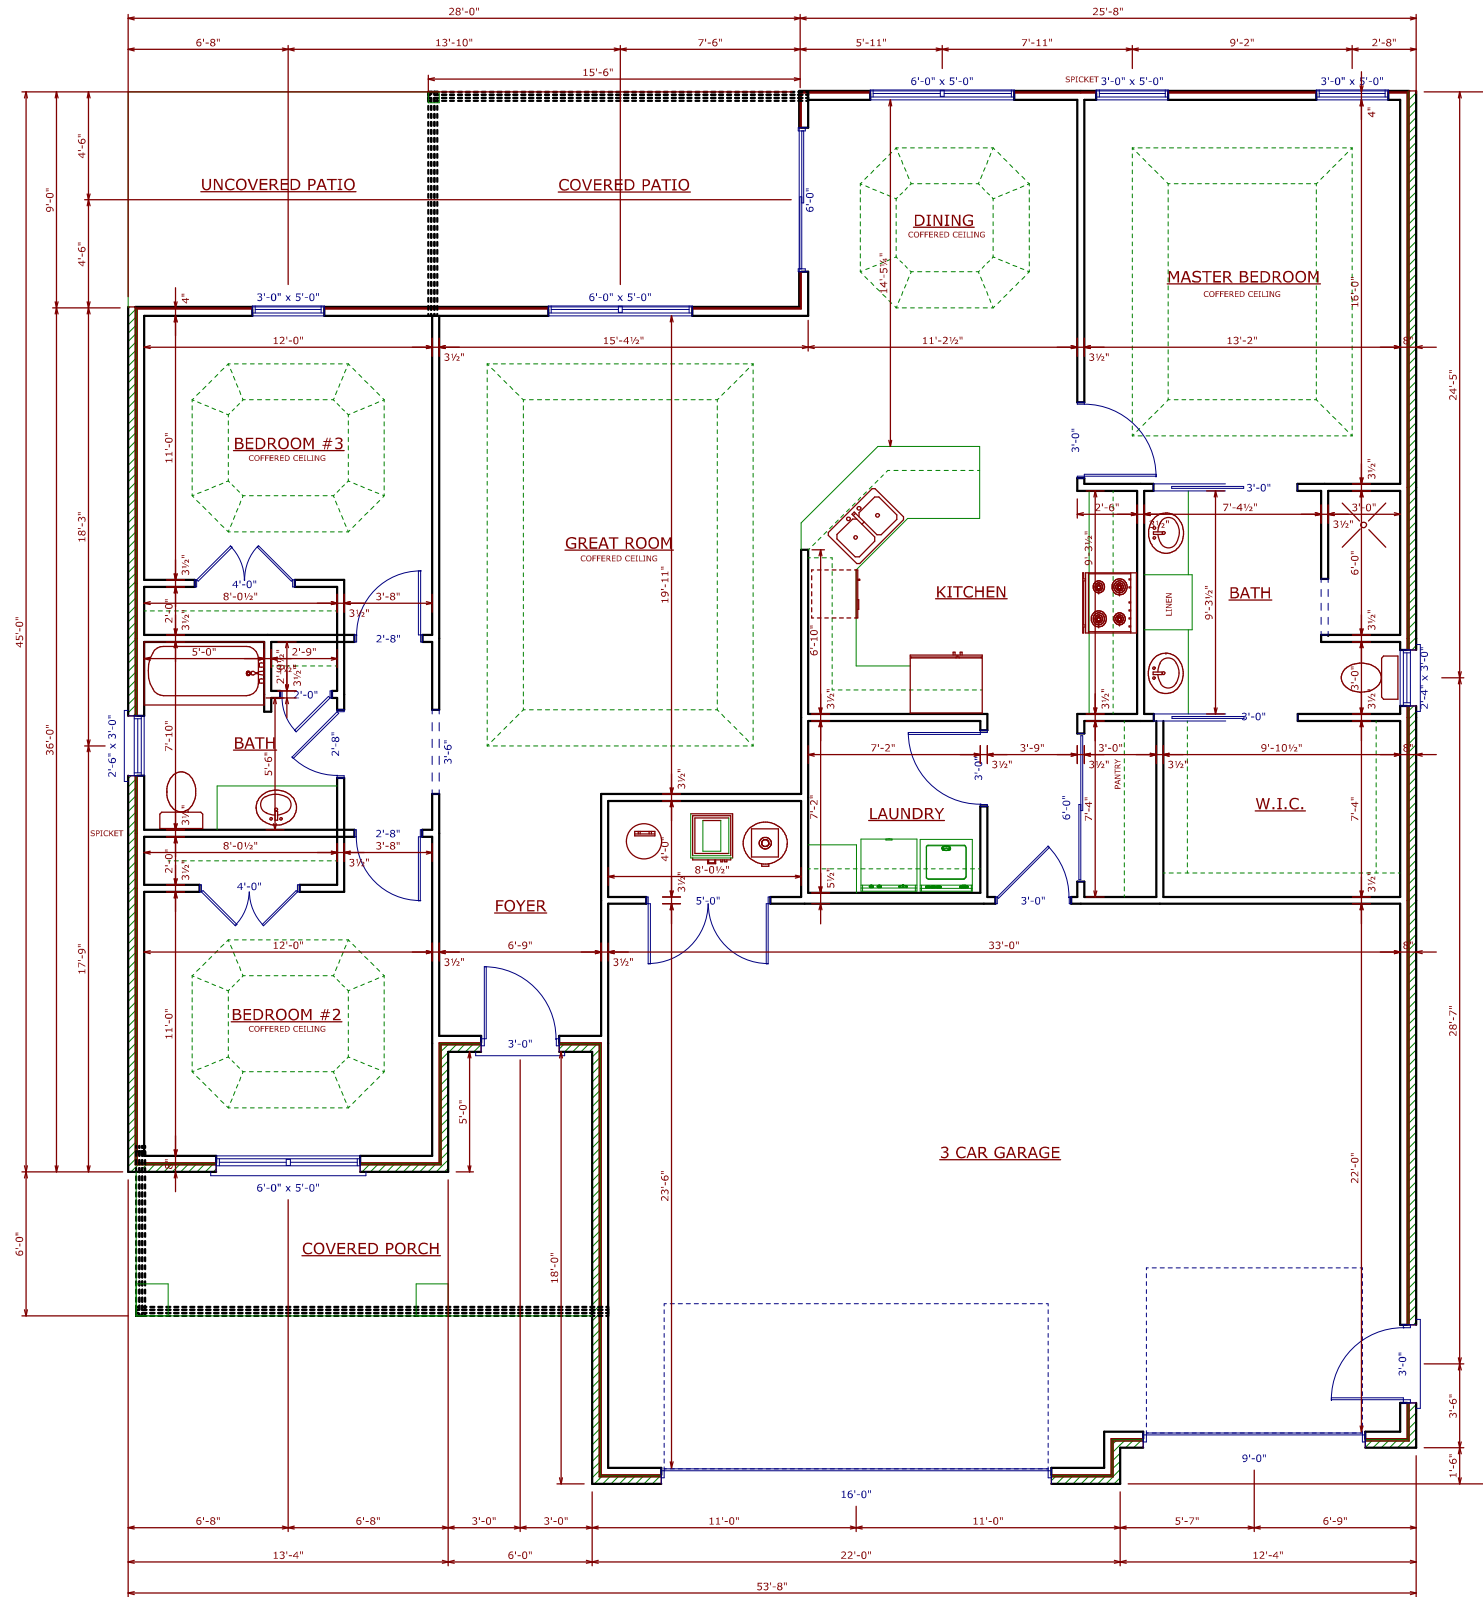

MAIN FLOOR PLAN

NOTE: 8' CEILING HEIGHT UNLESS NOTED

DATE August 02, 2017	PAGE 1 OF 2
-------------------------	----------------

SCALE 1/8" = 1'	1,720 TOTAL FINISHED SQ. FT.
-----------------	------------------------------

MAIN FLOOR PLAN	JIM LAGE - TURTLE CREEK LOT 37
	DRAWN BY RYAN THOMAS

MEEK'S
THE BUILDER'S CHOICE
1750 SOUTHRIDGE DRIVE
JEFFERSON CITY, MO 65109
BUSINESS 573-636-8165
FAX 573-636-3850