




FRONT ELEVATION

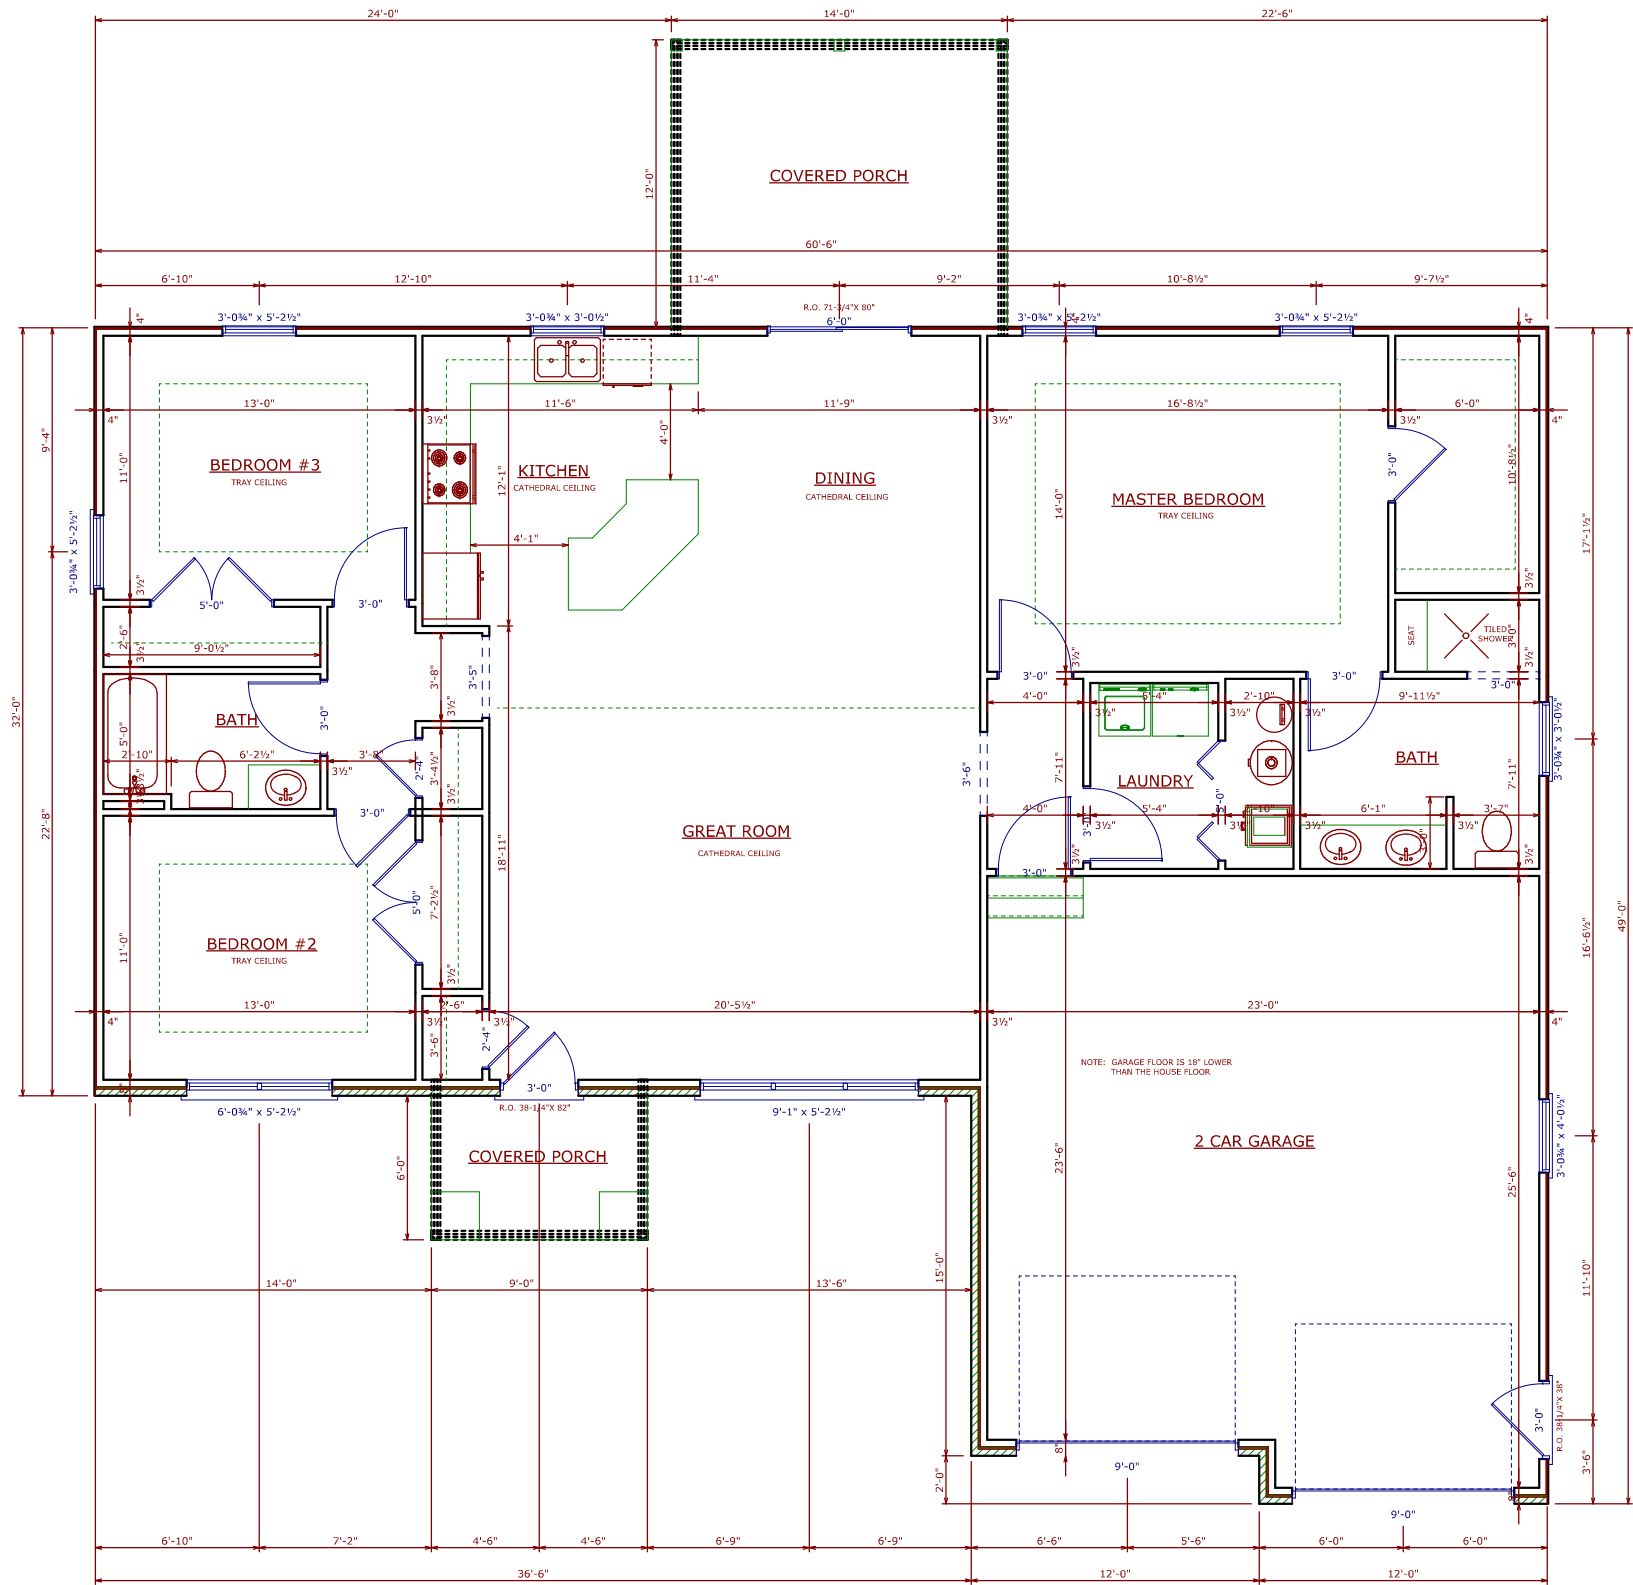

**MAIN FLOOR PLAN**  
 NOTE: 8' CEILING HEIGHT UNLESS NOTED

WHILE EVERY ATTEMPT HAS BEEN MADE IN CREATING THIS SET OF PLANS TO AVOID MISTAKES, THE DESIGNER CANNOT GUARANTEE AGAINST HUMAN ERROR. THE CONTRACTOR MUST VERIFY AND CHECK ALL DIMENSIONS AND OTHER DETAILS RELATED TO THE PLANS AND BE RESPONSIBLE FOR THEM.

THE CONTRACTOR SHALL BE RESPONSIBLE FOR HAVING ALL STRUCTURAL STEEL ELEMENTS SIZED ACCORDING TO LOCAL CODES.

DATE	June 09, 2016
PAGE	1 OF 3

SCALE	1/4" = 1'-0"
1,725 TOTAL FINISHED SQ. FT.	

MAIN FLOOR PLAN	JIM LAGE - TRENTON LOT 55
DRAWN BY MITCHELL PLOCHBERGER	

**MEEK'S**  
 THE BUILDER'S CHOICE  
 1750 SOUTHRIDGE DRIVE  
 JEFFERSON CITY, MO 65109  
 BUSINESS 573-636-8165  
 FAX 573-636-3850