





FRONT ELEVATION

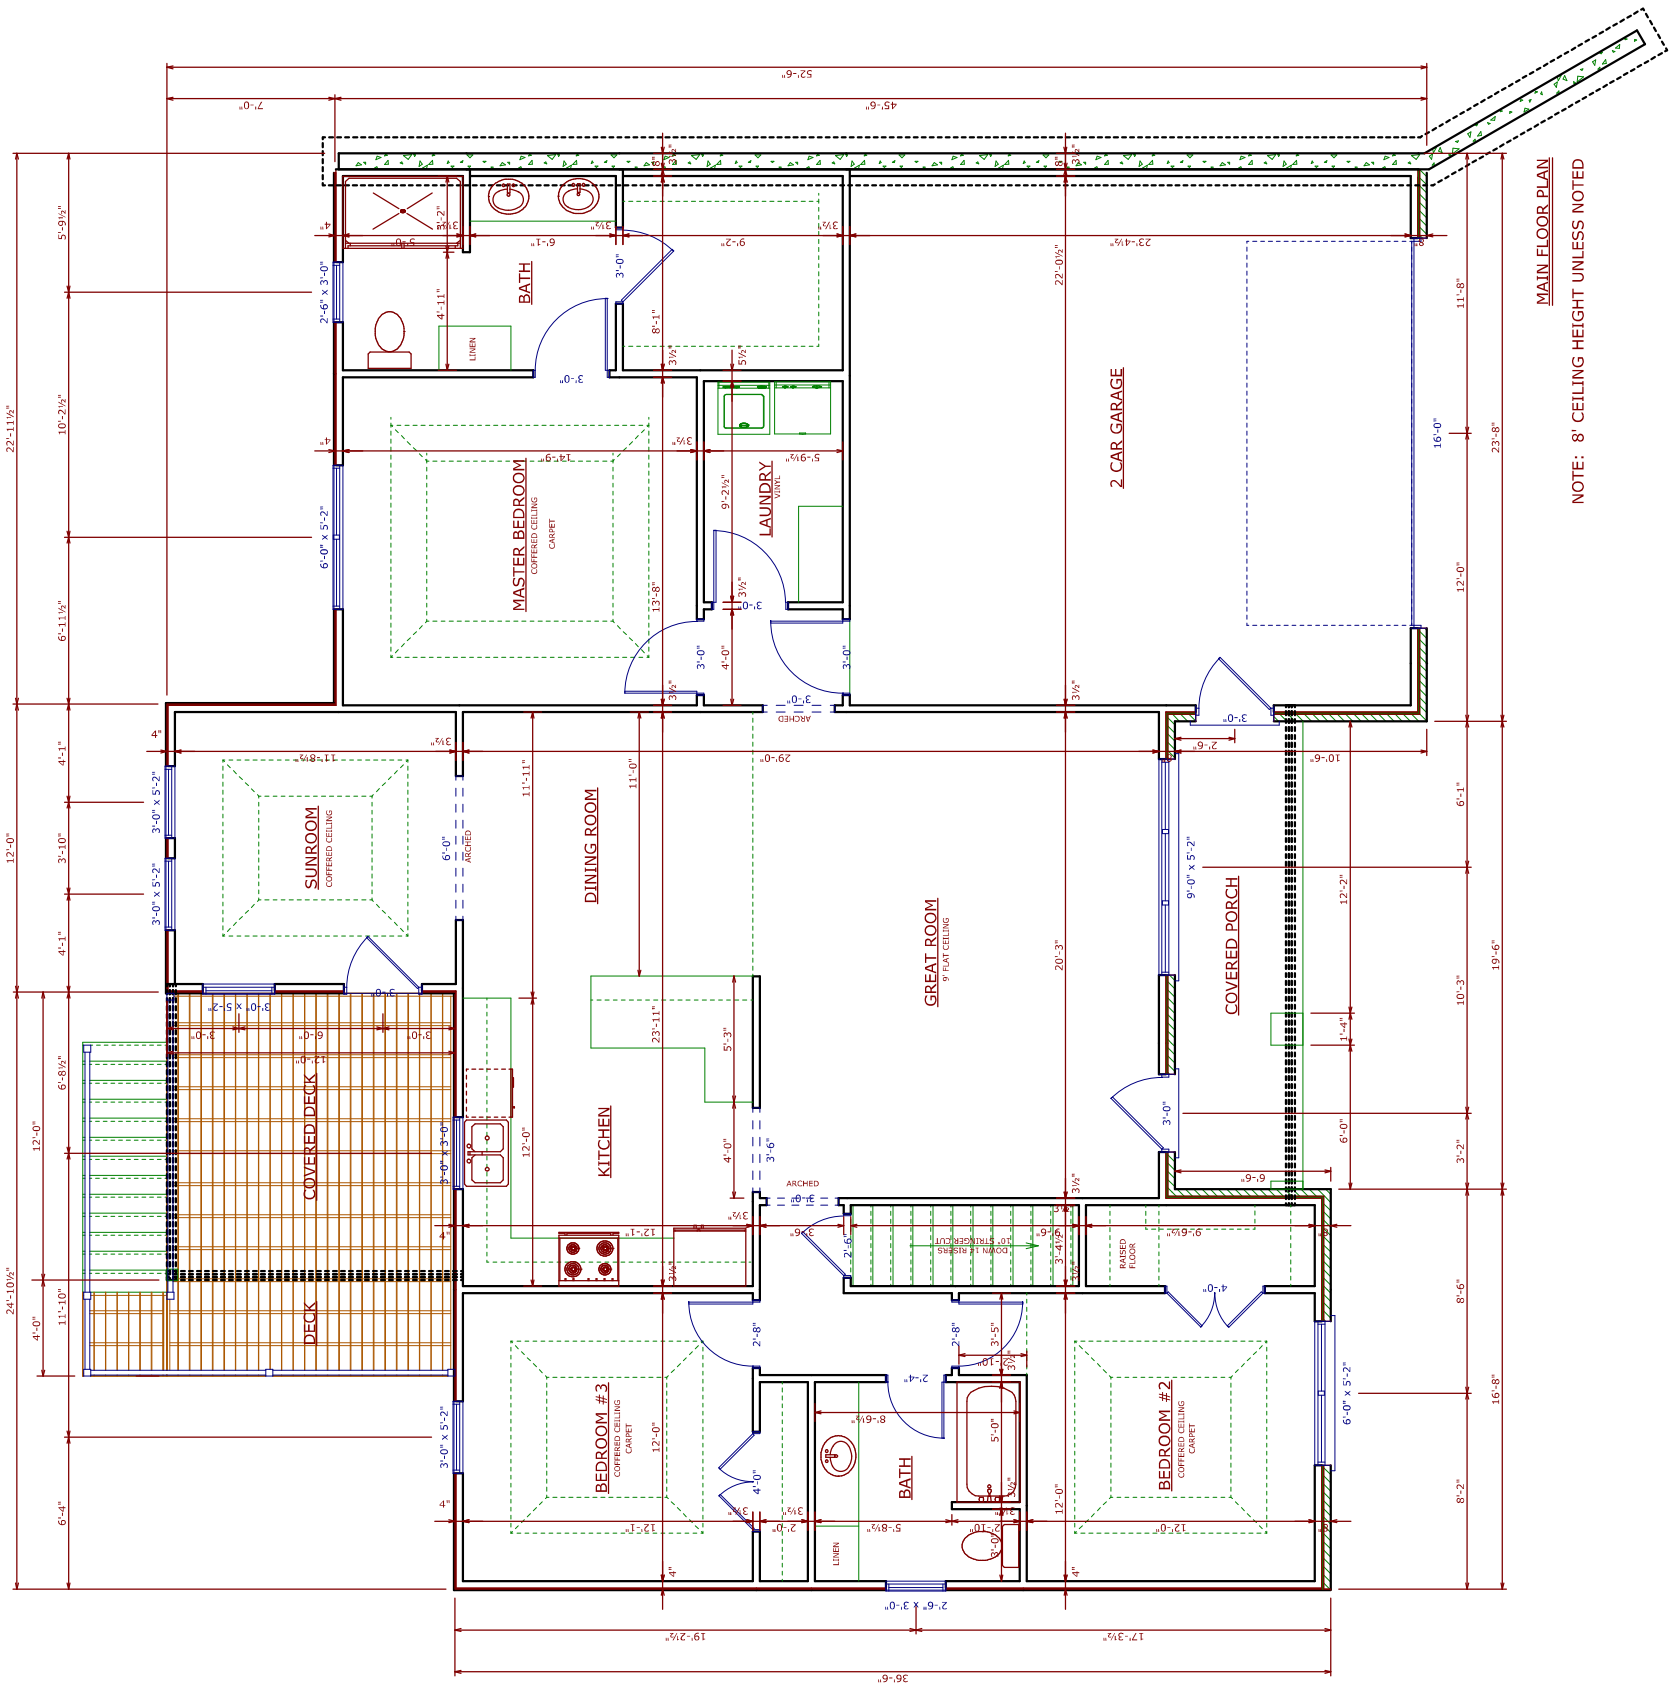

MAIN FLOOR PLAN
NOTE: 8' CEILING HEIGHT UNLESS NOTED

WHILE EVERY ATTEMPT HAS BEEN MADE IN CREATING THIS SET OF PLANS TO AVOID MISTAKES, THE DESIGNER CANNOT GUARANTEE AGAINST HUMAN ERROR. THE CONTRACTOR MUST VERIFY AND CHECK ALL DIMENSIONS AND OTHER DETAILS RELATED TO THE PLANS AND BE RESPONSIBLE FOR THEM.

THE CONTRACTOR SHALL BE RESPONSIBLE FOR HAVING ALL STRUCTURAL STEEL ELEMENTS SIZED ACCORDING TO LOCAL CODES.

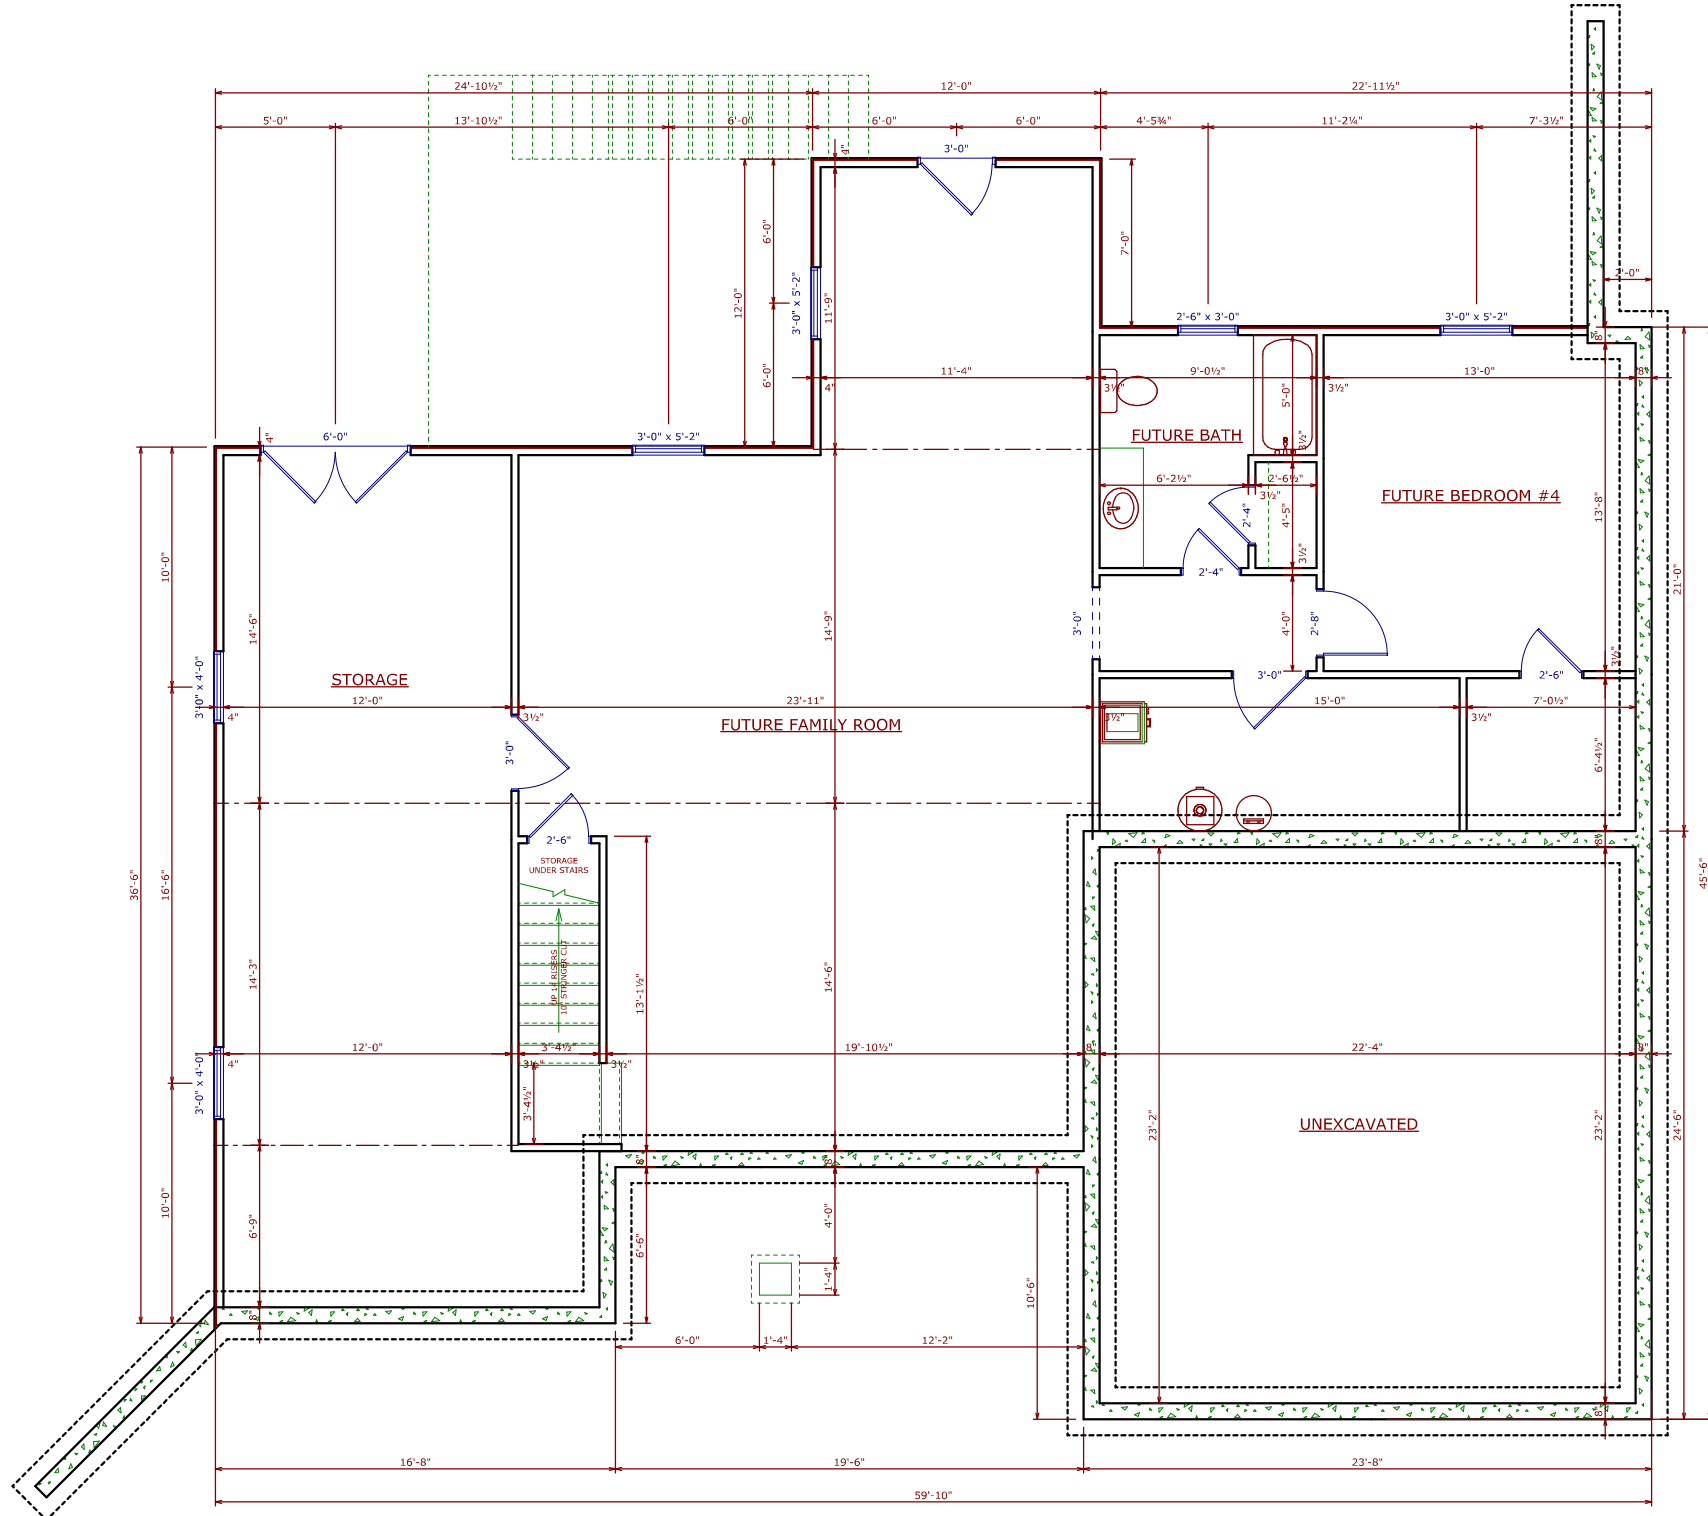

BASEMENT PLAN
NOTE: 8' WALL HEIGHT

WHILE EVERY ATTEMPT HAS BEEN MADE IN CREATING THIS SET OF PLANS TO AVOID MISTAKES, THE DESIGNER CANNOT GUARANTEE AGAINST HUMAN ERROR. THE CONTRACTOR MUST VERIFY AND CHECK ALL DIMENSIONS AND OTHER DETAILS RELATED TO THE PLANS AND BE RESPONSIBLE FOR THEM.

THE CONTRACTOR SHALL BE RESPONSIBLE FOR HAVING ALL STRUCTURAL STEEL ELEMENTS SIZED ACCORDING TO LOCAL CODES.

| | |
|-----------------------|----------------|
| DATE June 09, 2016 | PAGE 1 OF 4 |
|-----------------------|----------------|

| | |
|--------------------|------------------------------|
| SCALE 1/4" = 1'-0" | 1,851 TOTAL FINISHED SQ. FT. |
|--------------------|------------------------------|

| | |
|---------------------|-------------------------------|
| BASEMENT FLOOR PLAN | JIM LAGE - TRENTON LOT 49 |
| | DRAWN BY MITCHELL PLOCHBERGER |

MEEK'S
THE BUILDER'S CHOICE
1750 SOUTHRIDGE DRIVE
JEFFERSON CITY, MO 65109
BUSINESS 573-636-8165
FAX 573-636-3850